



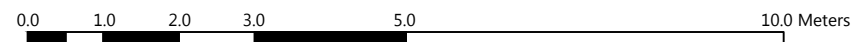

Front Elevation

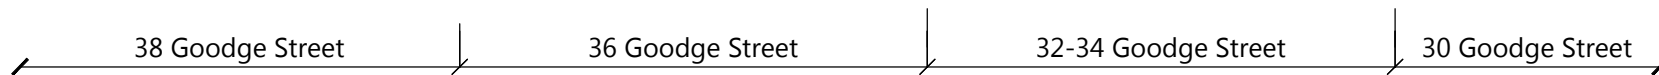

NOTES:
 LOCATION PLAN @ 1:1250 SCALE & NORTH UP ^.
 ALL SCALES/DIMENSIONS TO BE CHECKED ON SITE.

REV	D.B.	DESCRIPTION	DATE
XX	XX	XXXX	XX/XX/XXXX



6th floor, Queens House
 55-56 Lincoln's Inn Fields
 London WC2A 3LJ
 Tel: 020 7391 7100
 www.fandt.com

PROJECT NAME
**Rear Elevation
 Window Revision**

DRAWING TITLE
**Front Elevation
 As Existing**

ADDRESS
**32-34 Goodge Street,
 London, W1T 2QT**

CLIENT
SHAFTESBURY CL LTD

DRAWN BY KK	CHECKED BY XX
-----------------------	-------------------------

SCALE 1:100@A3	DATE Nov 2017
--------------------------	-------------------------

JOB NO. 22480	DRAWING NO. 04
-------------------------	--------------------------