


	Area
Flat 1	62.8m2
Flat 2	51.5m2
Flat 3	43.8m2
Flat 4	81.3m2
Total	246.5m2

7A PROPOSED FIRST FLOOR PLAN

SCALE 1:50

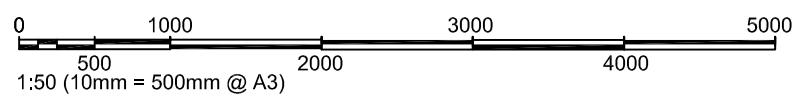

Drawing Title			
Proposed First Floor Plan			
Rev.	Date	Description	Rev By Ckd By
A	03/10/17	Drawing Updated	NP SK
B	17/11/17	Drawing Updated	NP SK
C	12/02/18	Drawing Updated	NP SK
Address			
29 Fortess Road London NW5 1AD			
Project			
Conversion			
Project Number	15-0160	Drawing Number	
Scale	1:50 (A3)	Sheet No.	Rev.
Date	02/03/17	15-160-09	C
Revised	12/02/18		
Status			
-			