




Proposed Ground Floor Plan
1.50

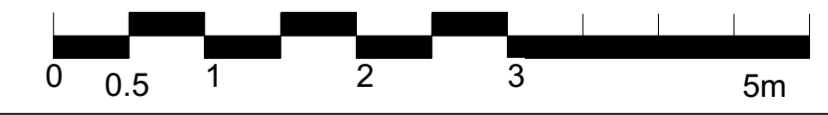

Suitability	Revision	Date	Comments
S0	P2	23/11/17	REVISION TO FRONT ELEVATION FURTHER TO COMMENTS FROM PLANNERS
S0	P3	05/12/17	WINDOW FRAME MATERIAL CHANGED FURTHER TO COMMENTS FROM PLANNERS

A1

© copyright BISSET ADAMS

Notes
No dimensions are to be scaled from this drawing. The contractor / manufacturer is responsible for checking all dimensions and querying any discrepancies.
This drawing is the property of Bisset Adams Ltd.
Copyright is reserved by Bisset Adams Ltd. and the drawing is issued on condition that it is not copied, reproduced, retained or disclosed to any unauthorised person, either wholly or in part, without written consent.

Project: CBCD Toddler Laboratory

Key: 32Torrington Square
Bloomsbury
London
WC1E7HX
Birkbeck University of London

Logo:

Information Title: Proposed Front Elevation

Date: 22.08.17 | Drawn: RP | Checked: IJ | Scale: 1:50

Project No.	Originator	Zone	Level	Type	Role	Number	Suitability	Revision
BB029	BA	Z0	XX	DR	A	2101	S0	P3

The Cube Building, 17 -21 Wenlock Road, London N1 7GT, United Kingdom
T +44 (0)20 7250 0440 | E info@bissetadams.com | www.bissetadams.com

BISSET ADAMS