



Removal of metal bars to the windows

Re-instating original full height window with french doors

UE

Rev	Date	Description	Drn

Gouldstone Architects
 3 Wesleyan Place, NW5 1LG
 e: info@gouldstonearchitects.co.uk
 t: 0203 6858129 / 0745 3291906

Project **43 Gloucester Avenue, NW1 7BA**

Drawing Title
**Proposed
 Rear Elevation**

Scale 1:50 a3 Sheet

Status
PLANNING NOT FOR CONSTRUCTION

Drawing Number
123_PL1-GA02-00

Date
09.11.2017

New steps to side passage & first floor terrace to match adjoining building no. 45's steps


Replacing existing window with conservation grade timber sash window in painted finish

Yellow London stock brick to match existing Victorian rear facade

Heritage detailed new windows and doors with matching spacing to that of no. 45

Brick run instead of concrete lintel in keeping with the Victorian detailing of the house

Wrought iron railings

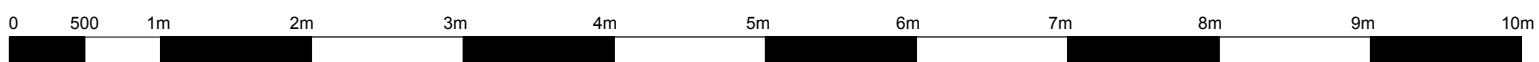

Notes :

Do not scale, use figured dimensions only. All dimensions must be checked on site. Inform the Architect of any discrepancies prior to construction.

Please cross reference this drawing with all related Architect's, Engineers drawings and other relevant information

Copyright
 (c) 2017 Gouldstone Architects. All rights reserved. The design and drawings remain the property of Gouldstone Architects. The client for this project will be licensed to use this design and documents only upon full payment of architectural fees. This license is non-transferable. The design and drawings shall not be reproduced, up-loaded to the internet or traced without the permission of Gouldstone Architects