


2 PROPOSED PLAN 1:100

3 PROPOSED LOCATION IMAGE

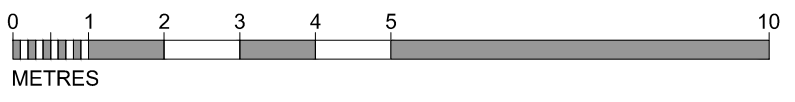

REVISION NOTES	
P1	06.12.17 CT PLANNING ISSUE

REGAL HOMES
LONDON

KDS ASSOCIATES LTD
DESIGN • ARCHITECTURE • MANAGEMENT • CONSULTANTS

107 The Bucklers Passage
108 Bucklers Passage
London SE1 8JN
Tel: 020 7512 7888 Fax: 020 7512 7889
www.kdsassociates.co.uk

PLANNING

© KDS & Associates Ltd
No part of this drawing may be reproduced without written consent.
All contractors must visit site and be responsible for taking and checking all dimensions relating to this work.
Do not scale from this drawing.

PROJECT / DRAWING TITLE 65-67 MAYGROVE ROAD LONDON NW6 2EH		SCALE 1:100/1250 @ A3
DRAWING TITLE SECOND FLOOR PLAN GENERATOR LOCATION PROPOSED PLAN		
DATE / DRAWN BY 06.12.17 CT	PROJECT NO 3620	REV P1
DRAWING NO LO(03)102		