


- Notes
1. All dimensions to be checked on site.
  2. All dimensions are to masonry unless otherwise stated (ie not plaster finishes)
  3. All information is to be checked and verified by the contractors and sub-contractors for accuracy and fit.
  4. Discrepancies or omissions to be brought to the attention of Douglas & King prior to construction.
  5. Do not scale from this drawing.

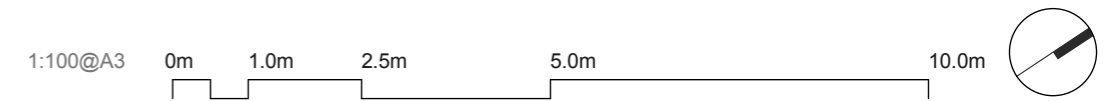

**Douglas and King Architects**

148-150 Curtain Road London EC2A 3AR  
 t + 44 (020) 7613 1395  
 info@douglasandking.com  
 www.douglasandking.com

revision	date	notes
A	09.01.2018	Planning Issue

project: White Lodge  
 252 Finchley Road NW3 7AA  
 client: Finchley Road Developments LTD

drawing title: Planning Discharge (Condition 3): Brick Pattern South-East Elevation

scale: 1:100@A3  
 date: January 2018  
 drawing no: FINc252\_DR\_A\_024