

No. 10

8 965

Healey Street


5 735

No. 8

5 735

2 417

13 275

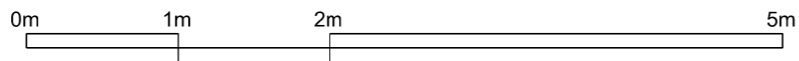

01 Existing Roof Plan
 GA-104 Scale 1: 50 @ A3

No. 6

SAFETY HEALTH AND ENVIRONMENTAL INFORMATION BOX - See Health and Safety Risk Register
 In addition to the hazards / risks normally associated with the types of work detailed on this drawing, TAKE NOTE OF THE RISKS BELOW. It is assumed that all works on this drawing will be carried out by a competent contractor working, where appropriate, to an approved method statement.

Construction Risks
Maintenance / Cleaning risks
Demolition Adaptation Risks

Revision	Date	Description

Drawing Purpose		
For Planning Purpose		
Drawn by	Checked by	Authorised by
	Young In Oh	Young In Oh
<small>Do not scale-off this drawing. Young In Architects take no responsibility for any dimensions obtained by measuring or scaling from this drawing and no reliance may be placed on such dimensions. If no dimension is given, it is the responsibility of the recipient to ascertain the dimension specifically from the Architect or by site measurement. The sizing of all structural and service elements must always be checked against the relevant engineers drawings. No reliance should be placed upon sizing information shown on this drawing.</small>		

Contact
Young In Architects
 Unit 3
 Old Paradise Yard 20, Carlisle Road
 London SE1 7LG
 t: +44 (0) 207 620 3726
 m: +44 (0) 7946 316 687
 e: yoh@younginarchitects.com
 www.younginarchitects.com

Project Name
 209 -
 Erection of a roof extension at second floor level
 at 8b Healey Street, London, NW1 8SR

Drawing Title copyright YoungIn Architects, all rights reserved 2015 209 -Existing Roof Plan	
Scale 1: 50 @ A3	Drawing Number Project no. - Type - SeriesNumber 209_GA_104_PP
Drawing Date Sep 2017	Revision 0