


LEGEND:

- EXISTING WALL
- NEW WALL
- WALL / STRUCTURAL ELEMENT REMOVAL
- SITE BOUNDARY

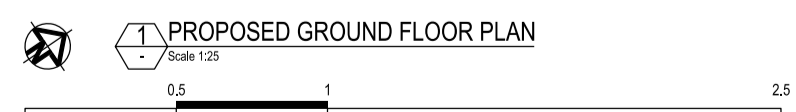

TwistInArchitecture

Twist In Architecture LTD
 143 CROWNSTONE ROAD, LONDON SW2 1NB
 079 88713108
 info@twistinarchitecture.com
 www.twistinarchitecture.com

AMENDMENTS			
REV	DATE	DESCRIPTION	BY
A	11.07.17	GENERAL	BY
B	15.10.17	GENERAL	BY
C	03.01.18	GENERAL	BY

CONSULTANT(S)

CLIENT(S)
**EMILY VEITCH &
 DILHAN SEBASTIAN**

PROJECT
**3A MORNINGTON CRESCENT
 LONDON NW1 7RH**

DRAWING TITLE(S)
PROPOSED GROUND FLOOR PLAN

FOR INFORMATION ONLY		
SCALE 1:25@A1; 1:50@A3	DRAWN TIA	CHECKED TIA
PROJECT NUMBER TIA-MCS-0053	DATE MAY 2017	REVISION C
DRAWING NUMBER 2001		

COPYRIGHT AND NOTES
 DO NOT SCALE FROM THIS DRAWING. ALL DIMENSIONS TO BE VERIFIED ON SITE BY CONTRACTOR
 PRIOR TO COMMENCEMENT OF ANY SHOP DRAWINGS AND ANY WORKS ON SITE. REPORT ALL
 DISCREPANCIES TO THE ARCHITECT IMMEDIATELY.
 THIS DRAWING TO BE READ IN CONJUNCTION WITH ALL RELATED ARCHITECT/ ENGINEERS DRAWINGS/
 DETAILS AND ALL OTHER RELEVANT INFORMATION