


TITLE Astor House - Blue Roof Detail			DRAWING NO ECO-00008-001	
Scale	Drawn by	Date		
NTS	J G	07/09/17		
Unless otherwise specified dimensions are in millimeters angles $\pm 2^\circ$ decimal dimensions $\pm 2\text{mm}$		Revision		
		A	07/09/17	
		A3		

LEVEL Seventh Floor Parapet
 ▼ +49.985
 Level
 m

GL


OUTSIDE
 EXTERNAL ROOF TERRACE

OUTSIDE

LEVEL PR-07
 ▼ +48.980
 m


- 50mm Stone Ballast (Supplied By Eco)
- Sloped Aluminium Trim (Supplied By Eco)
 NB// Not required at paved edge
- Precast Concrete Paving Slabs On Spacers To Walkways (Supplied By Eco)
- 100mm Blue Roof Void Former (Supplied By Eco)
- 4mm Flow Control Layer (Supplied By Eco)
- Filter Sheet (supplied by Avonside)
- Nominal 160mm Rigid Extruded Polystyrene Insulation (supplied by Avonside)
- Concrete Roof Slab To Structural Engineer's Specification


TITLE Astor House Typical Parapet Detail			DRAWING NO ECO-00008-002	
Scale	Drawn by	Date		
1:10	J G	31/10/17		
Unless otherwise specified dimensions are in millimeters angles ± 2° decimal dimensions ± 2mm	Revision	Date		
	A	31/10/17		
	B	01/11/17		
	A4			

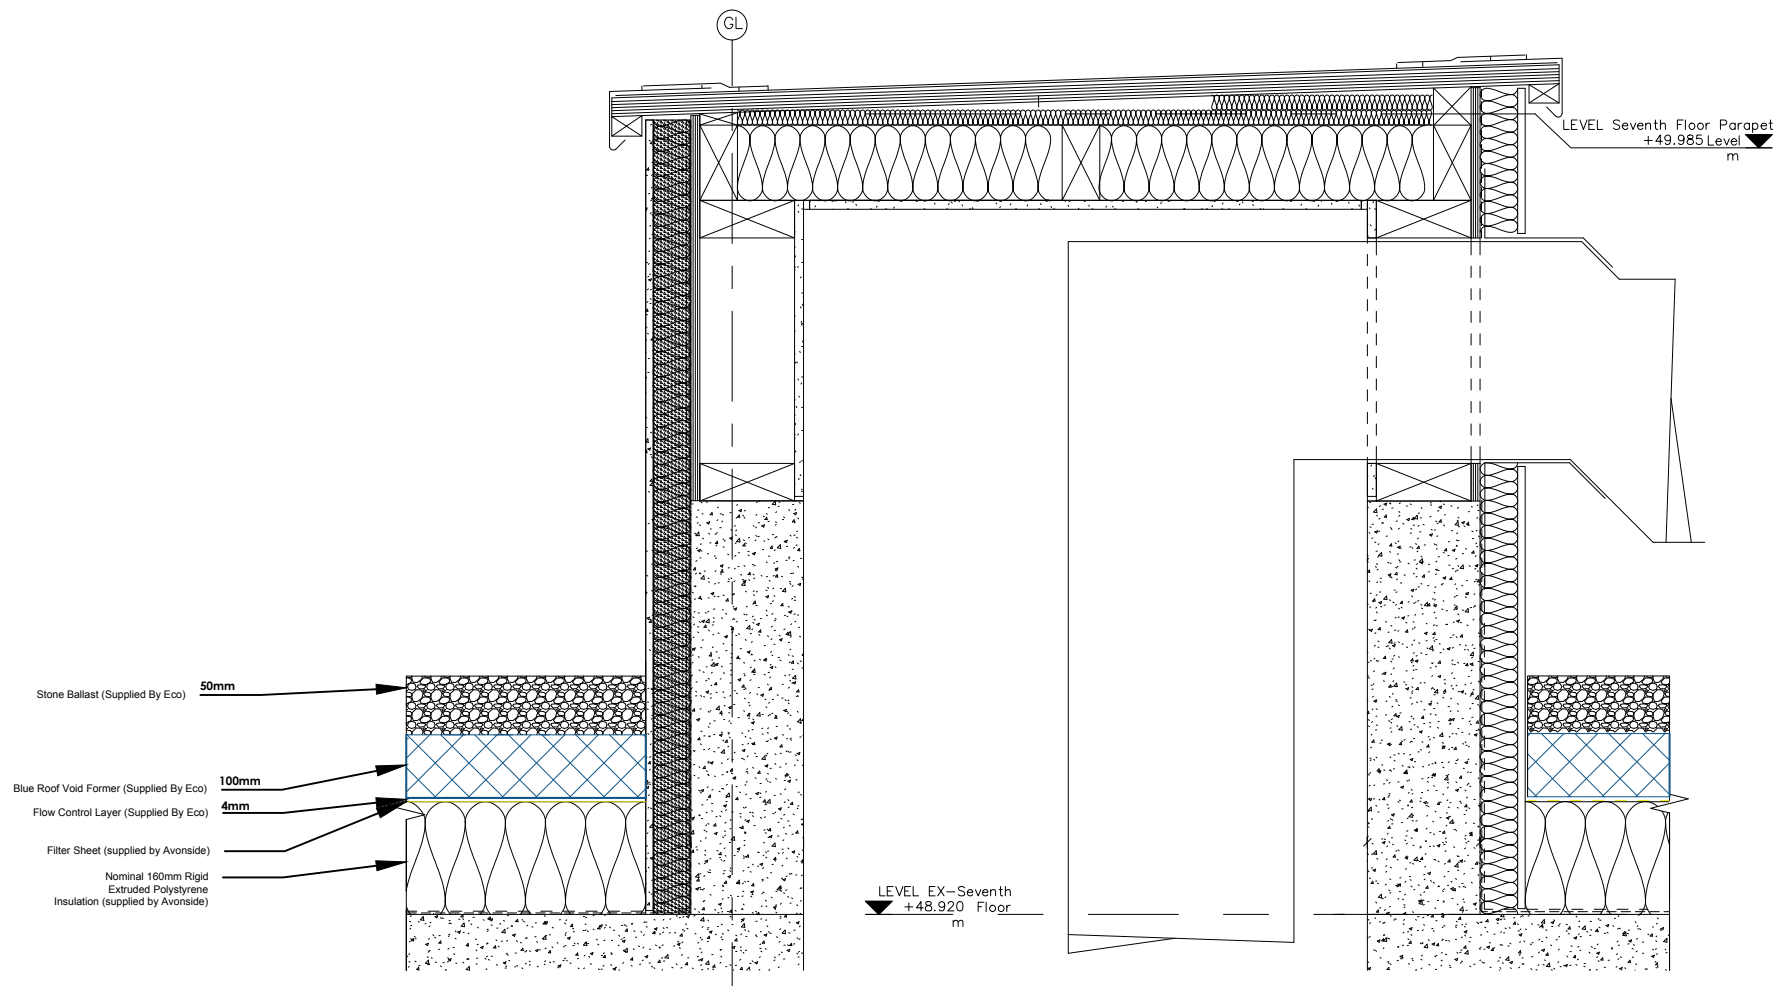


TITLE			Astor House Extension Roof Plant Penetration Section Details		DRAWING NO ECO-00008-003	
Scale	Drawn by	Date				
1:10	J G	31/10/17				
Unless otherwise specified dimensions are in millimeters angles $\pm 2^\circ$ decimal dimensions ± 2 mm	Revision	Date				
	A	31/10/17				
	B	01/11/17				
	A4					




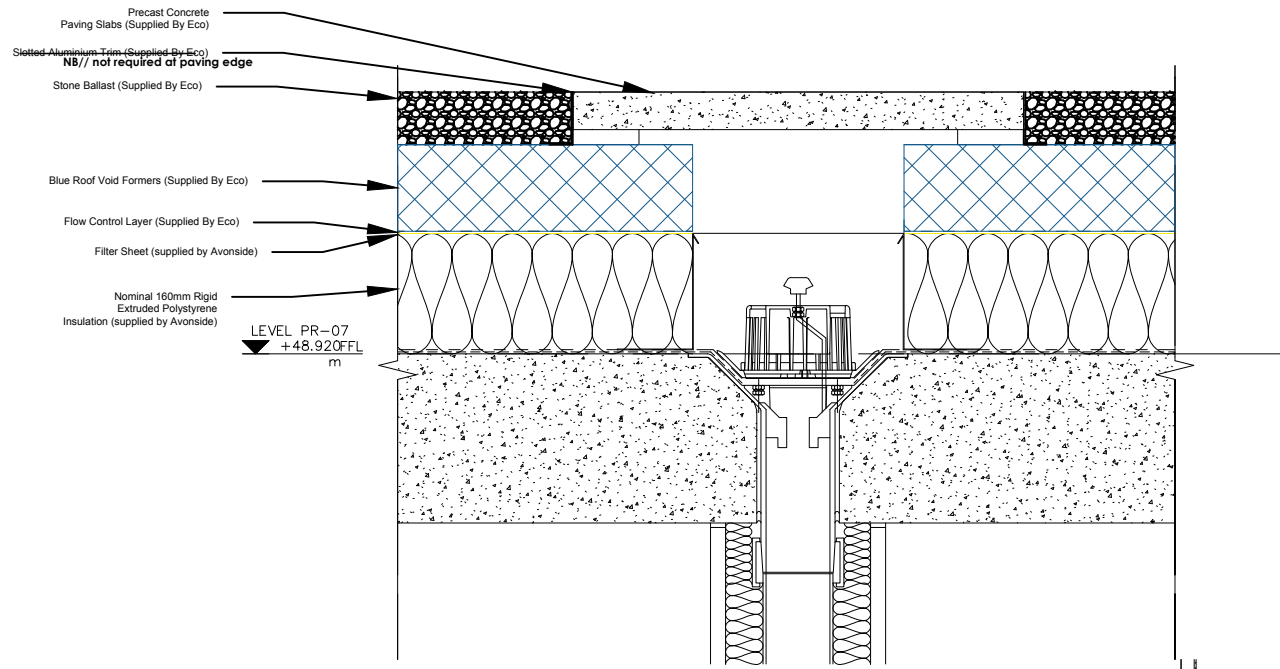


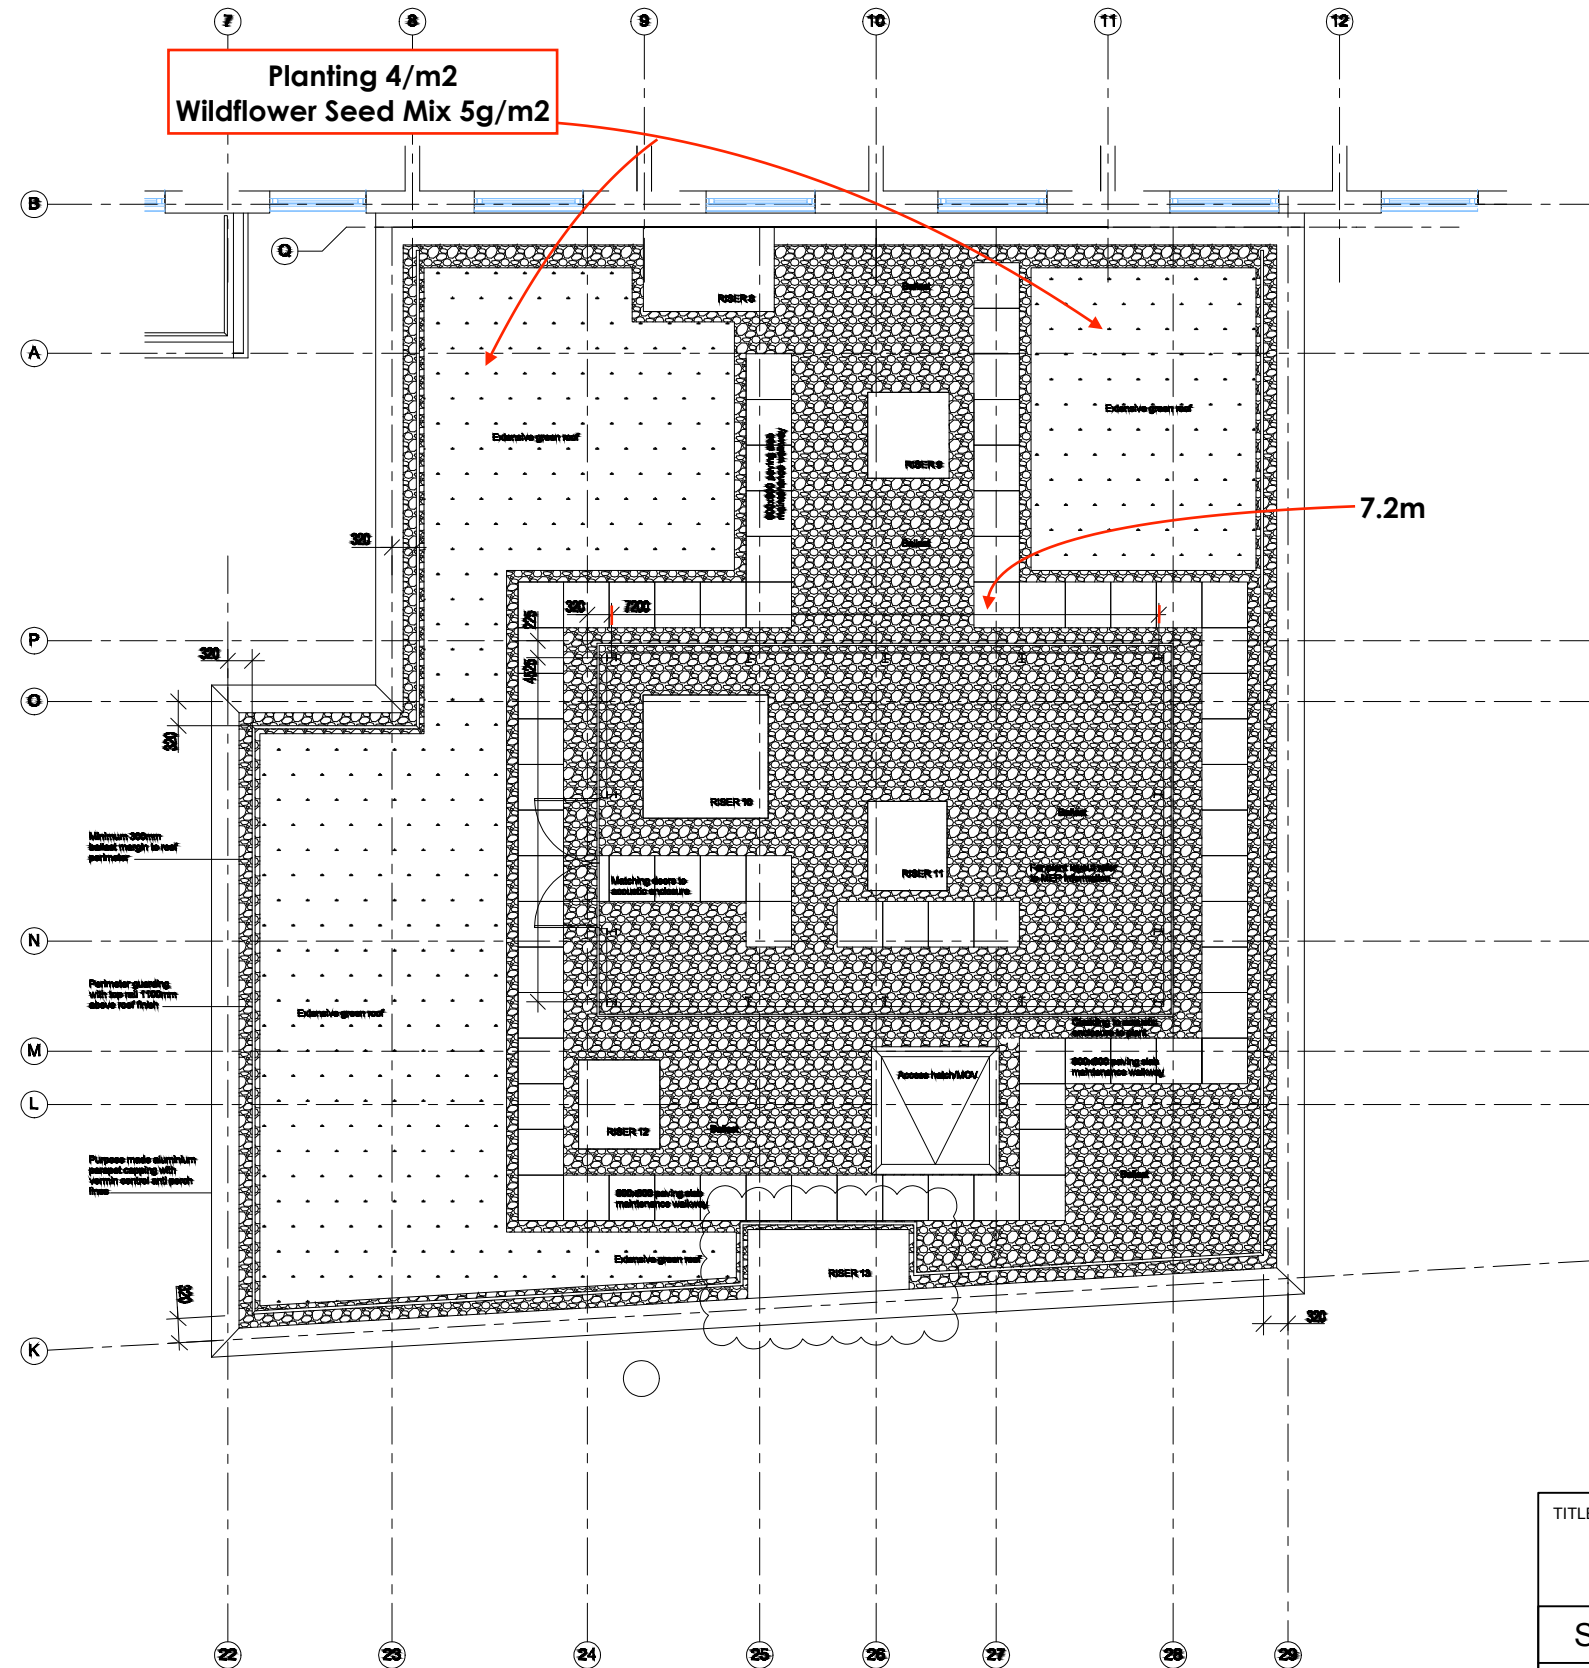
TITLE		Astor House Roof Outlet Section Detail		DRAWING NO ECO-00008-004	
Scale	Drawn by	Date			
1:10	J G	31/10/17			
Unless otherwise specified dimensions are in millimeters angles $\pm 2^\circ$ decimal dimensions $\pm 2\text{mm}$	Revision	Date			
	A	31/10/17			
	B	01/11/17			
	A4				

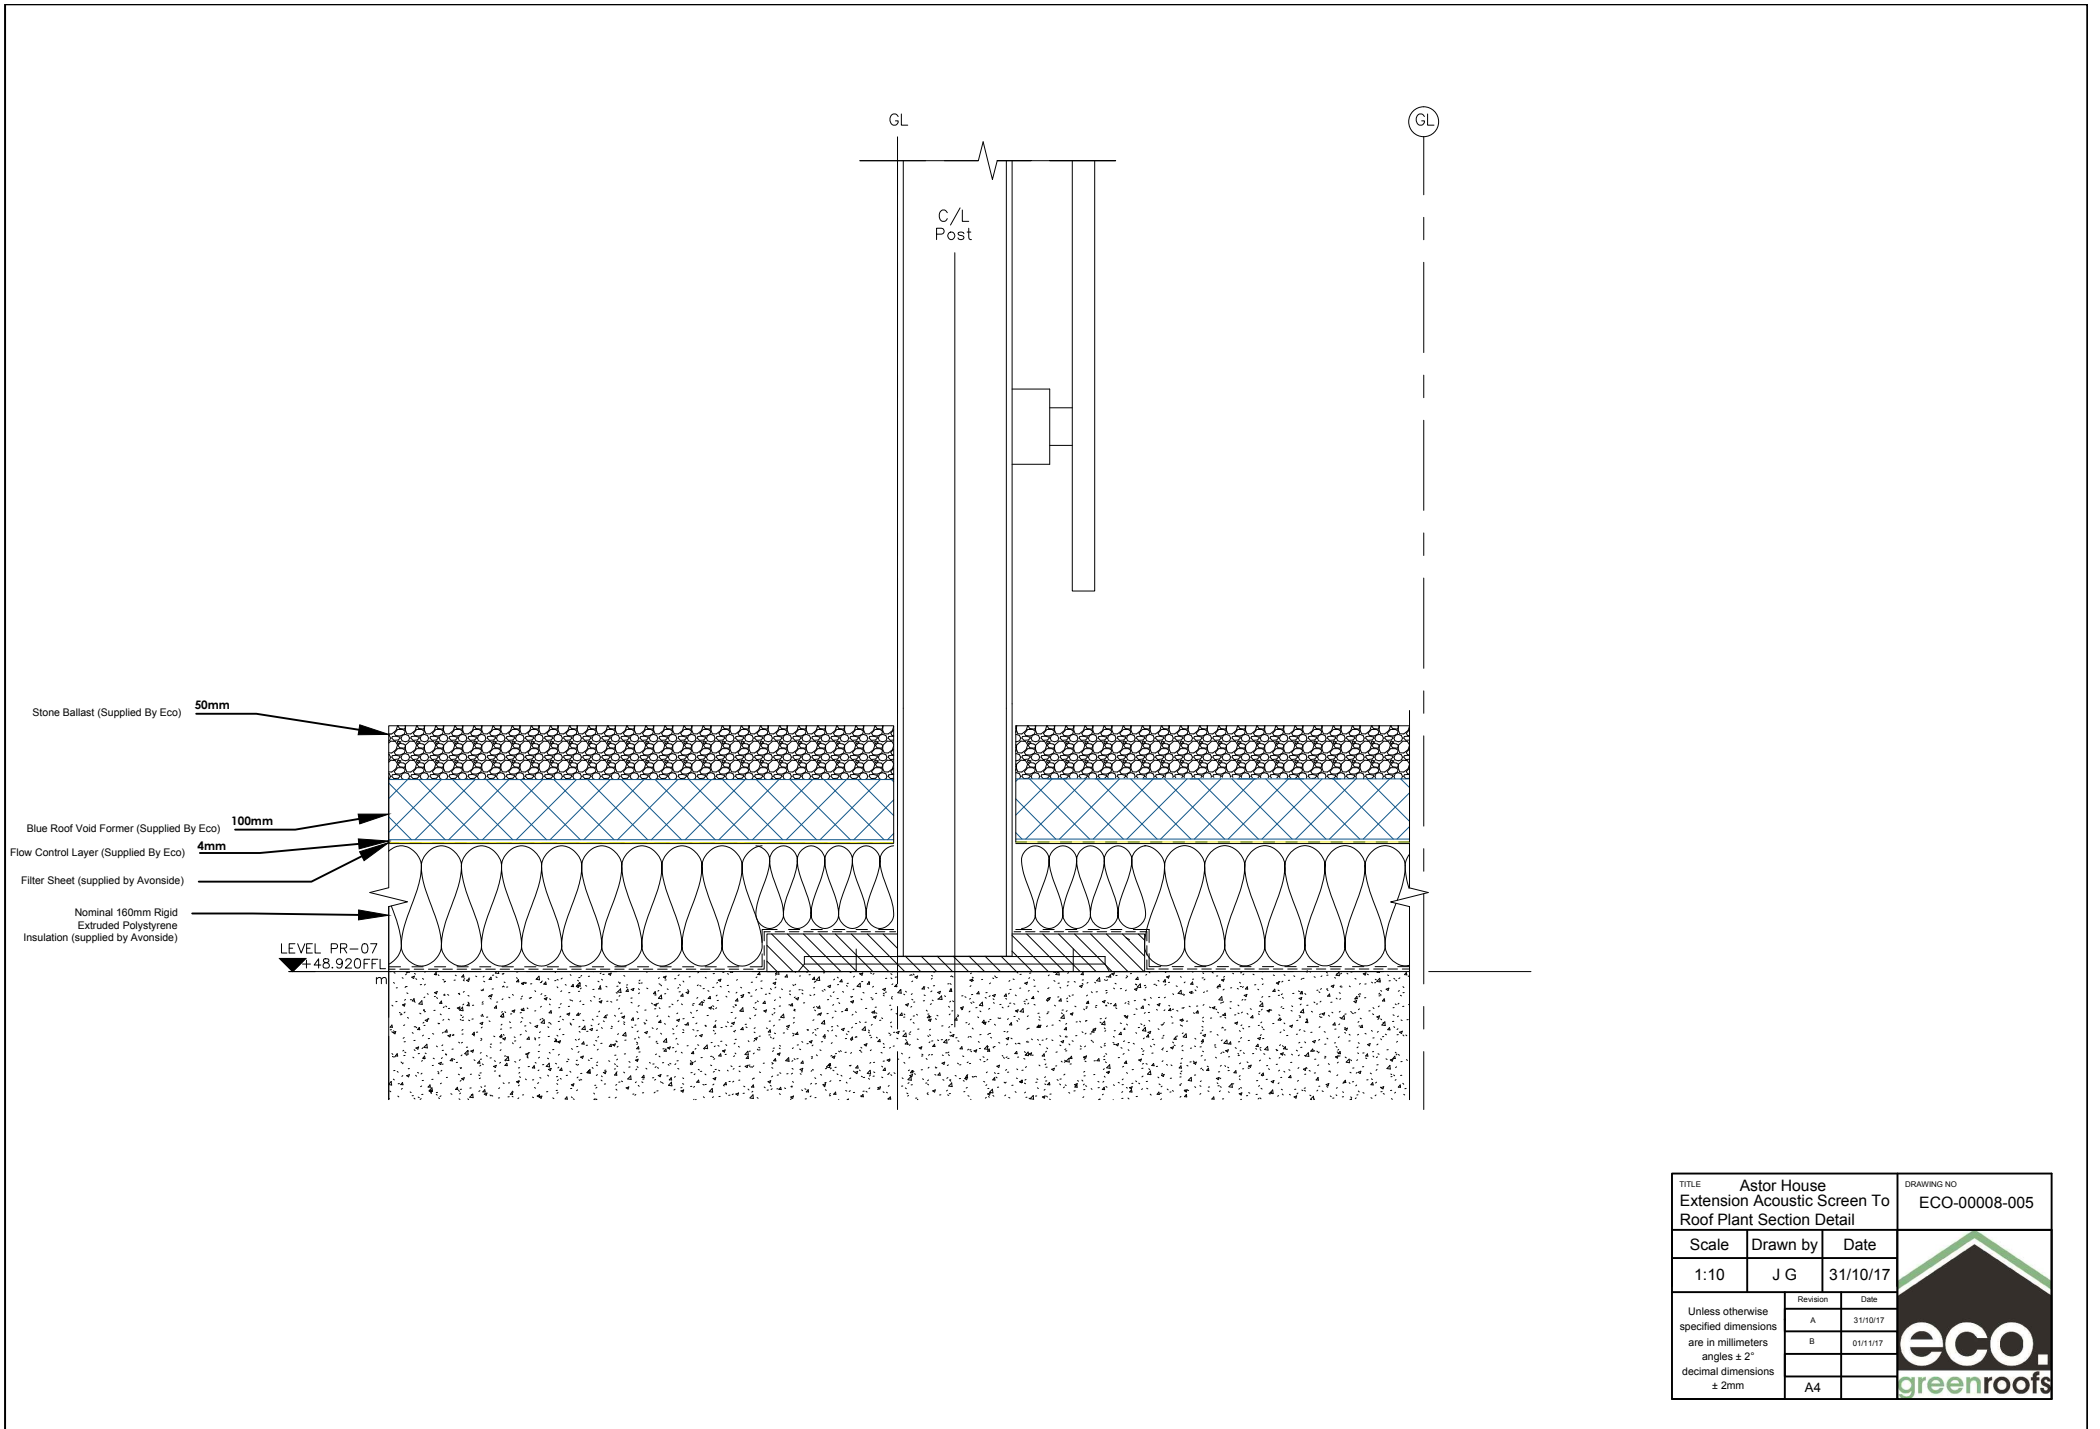

TITLE			DRAWING NO		
Astor House Extension Acoustic Screen To Roof Plant Section Detail			ECO-00008-005		
Scale	Drawn by	Date			
1:10	J G	31/10/17			
Unless otherwise specified dimensions are in millimeters angles ± 2° decimal dimensions ± 2mm			Revision	Date	
			A	31/10/17	
			B	01/11/17	
			A4		

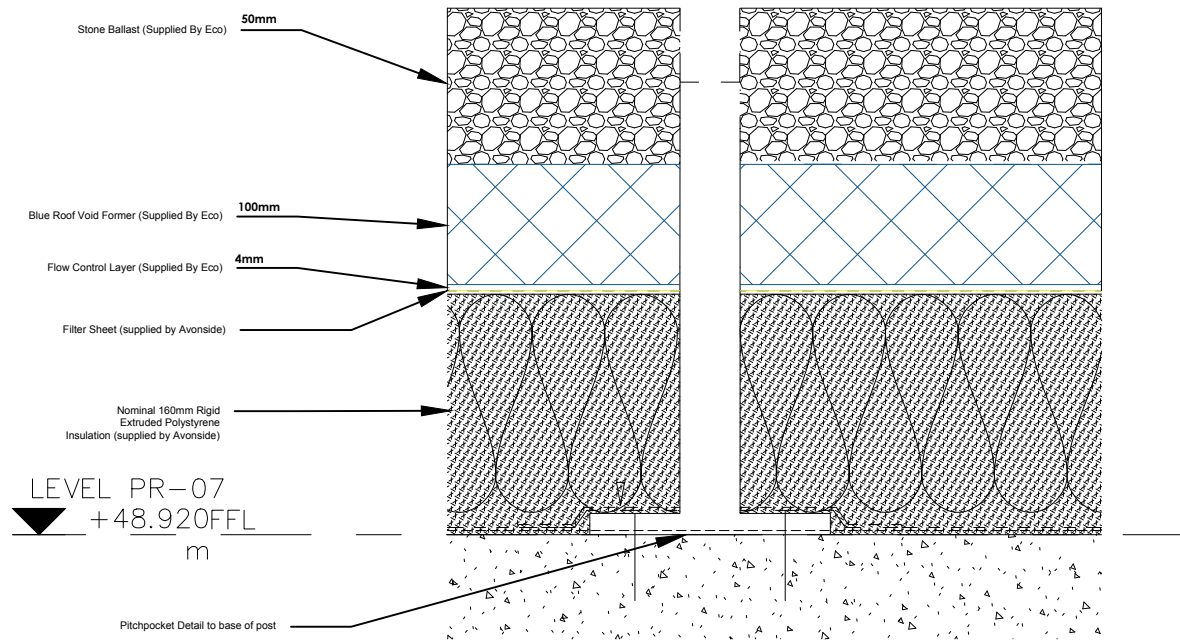

TITLE		Astor House Extension Typical Gaurding Detail		DRAWING NO ECO-00008-006	
Scale	Drawn by	Date			
1:5	J G	31/10/17			
Unless otherwise specified dimensions are in millimeters angles ± 2° decimal dimensions ± 2mm		Revision	Date		
		A	31/10/17		
		B	01/11/17		
		A4			



TITLE Astor House - Plan View		DRAWING NO ECO-00008-007	
Scale 1:100	Drawn by J G	Date 01/11/17	
Unless otherwise specified dimensions are in millimeters angles $\pm 2^\circ$ decimal dimensions $\pm 2\text{mm}$		Revision A	Date 01/11/17
		A3	

