
InLinkUK BT

PROPOSED:

Site Location

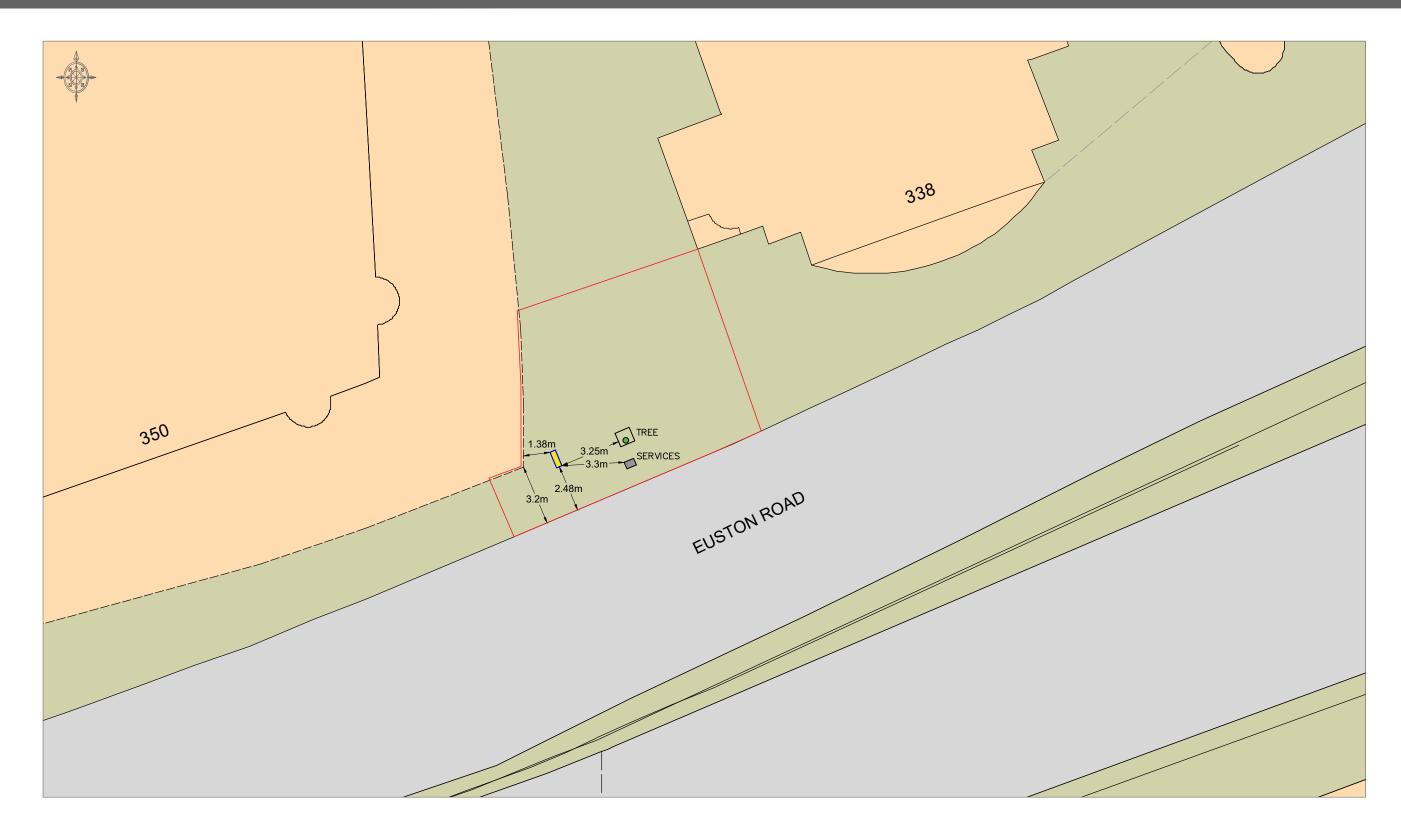

D: InLink Unit	Description:	Proposed placement of 1no. InLink Unit	Dwg:	Existing & Proposed Site Plan	Dwg. No:	Scale 1:200 Om
n	Site:	Euston Road (OS No.338 Regent's Place)	Date:	24 January 2018	CMD-148-SP-V1	



ale 1:200(@A3			
	4m	8m	12m	16m