



Notes
 This drawing is © Archtype Ltd.
 Check this drawing is the latest revision.
 Do not scale from this drawing.
 Do not use the information on this drawing without checking all dimensions on site.
 Do not use any areas indicated for either valuation, purchase, sale or any other form of legally binding contract.
 Do not reproduce any part of this drawing without prior written consent.
 Report any discrepancies on this document to Archtype.
 Read this drawing in conjunction with the associated models, specifications and related consultant's documents.
 Equivalent products / materials may be Approved where the Employer's Requirements, Thermal Performance, Airtightness and any other specified performance requirements are met. Subject to Archtype "Acceptance".
 All materials to be certified to comply with BS 14001 or BES6001 or be able to provide a Chain of Custody certificate in order to comply Code for Sustainable Homes. All timber species and sources used in this development are not to be listed on the CITES appendices for endangered or threatened species (appendix I, II or III).

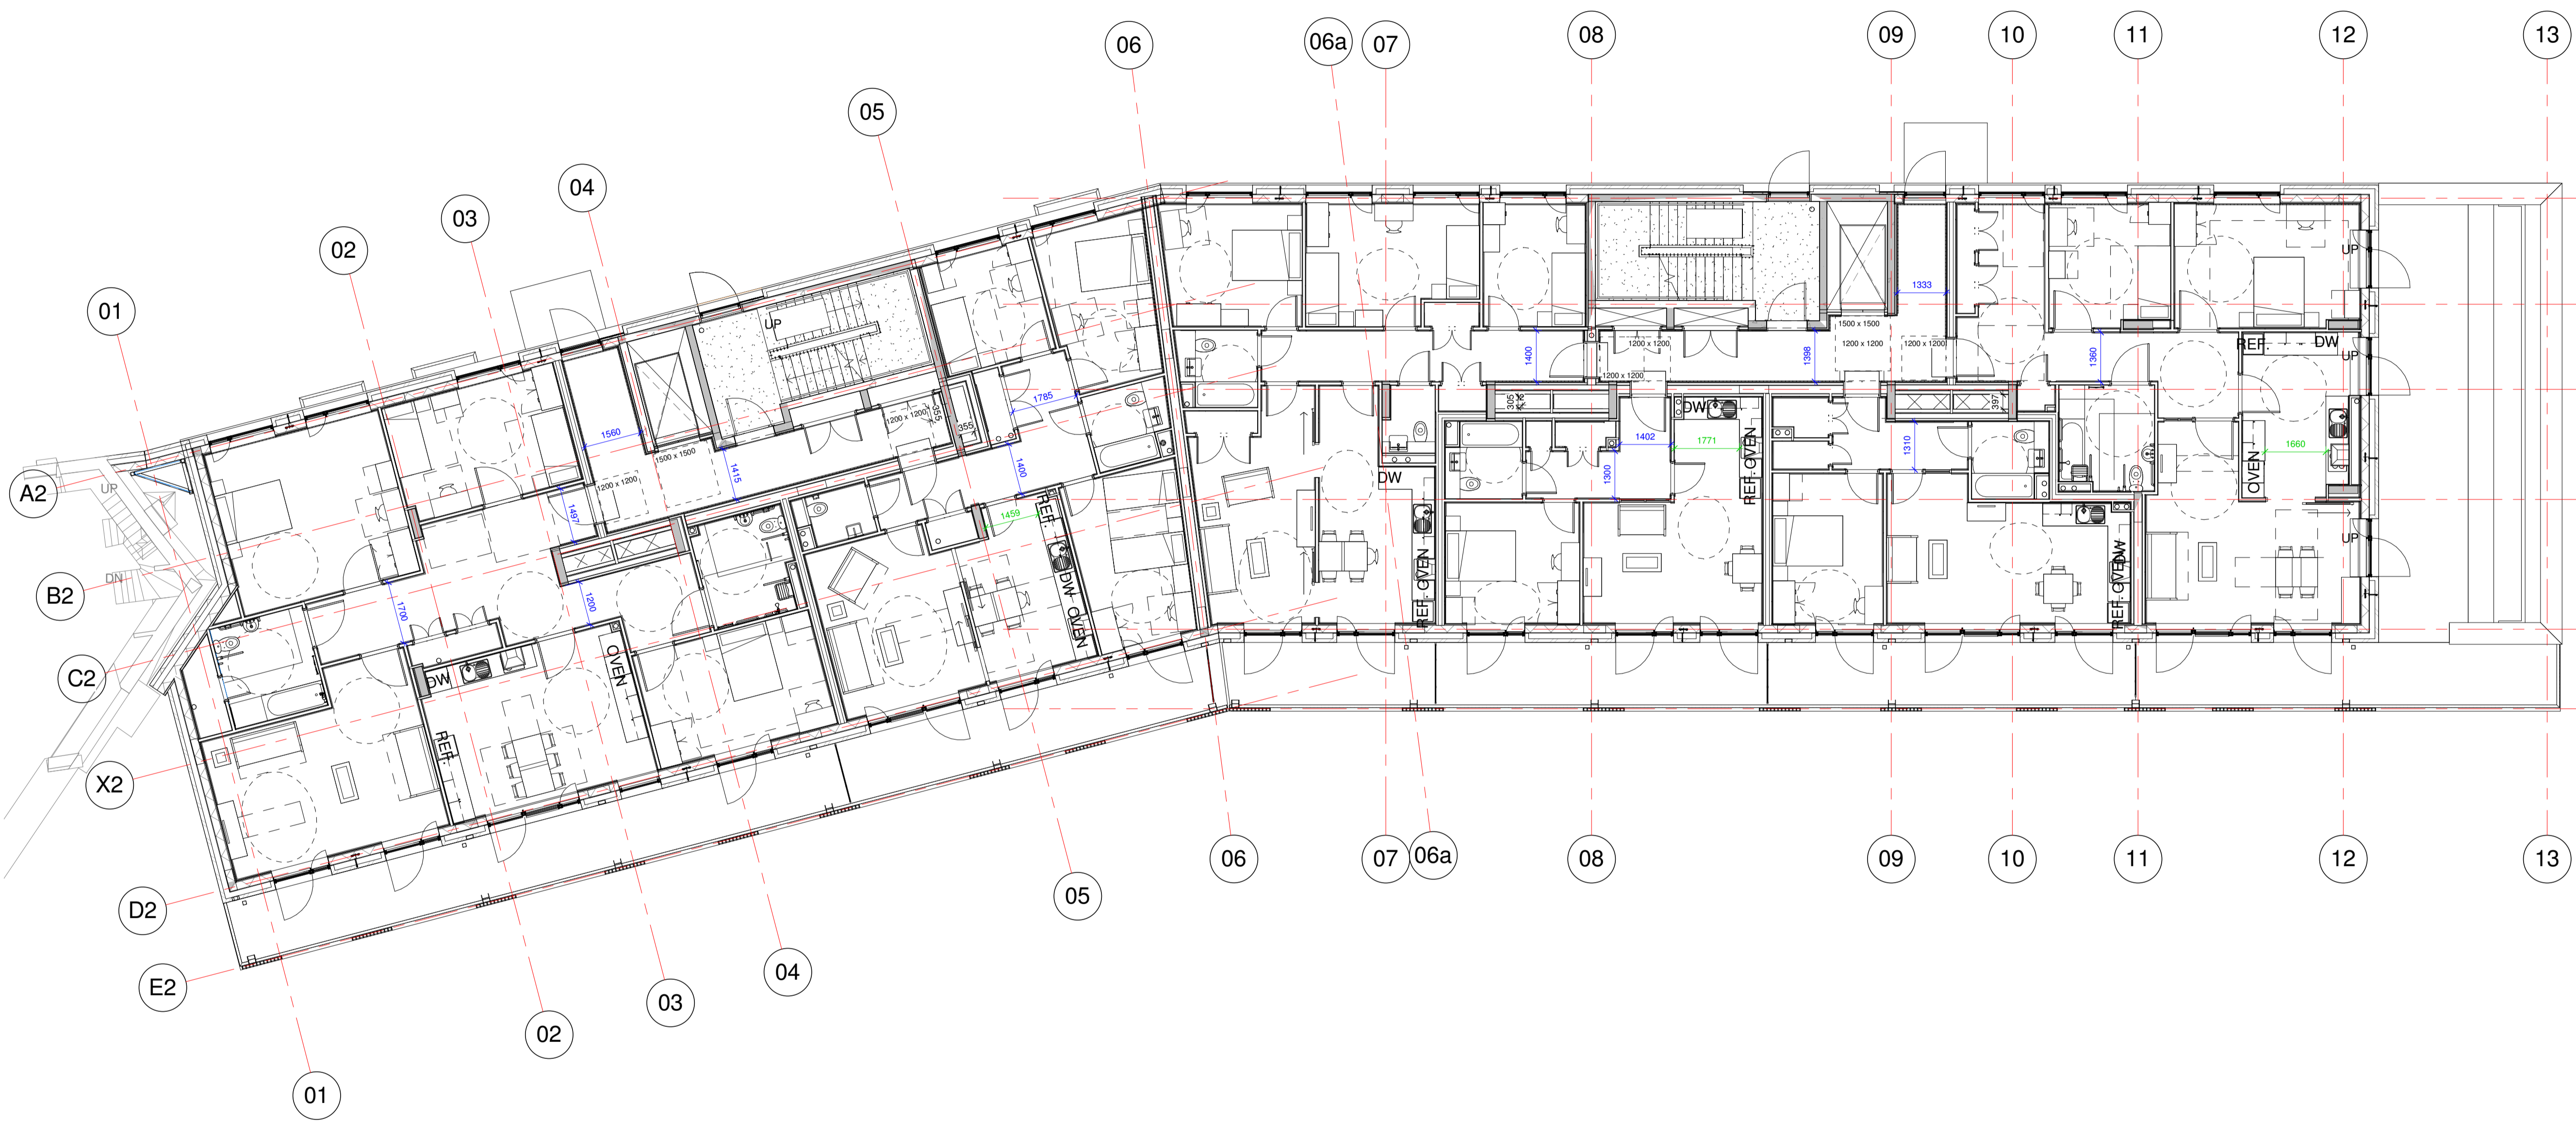

Rev	Date	Description	IC	CD
5	31.01.18	LAST ISSUE FOR CONSTRUCTION	IC	RW
4	16.05.18	Issued for Construction	NA	IC
3	19.10.15	Issued for Building Control	CD	EB
2	02.10.15	Drawings updated to M&E requirements, including Service Riser into Flats G1a, G1b & R1, M&PFR voids in masonry, bathrooms reorganised to suit DUP & SE	IC	CD
1	03.08.15	Preliminary Issue	IC	CD

LAST ISSUE FOR CONSTRUCTION

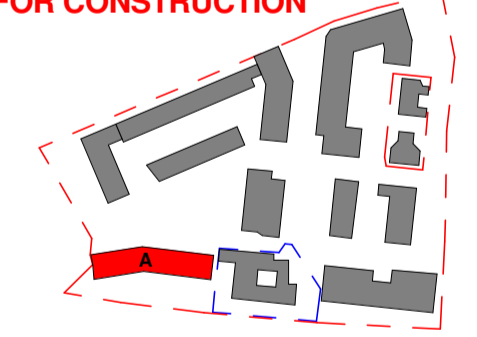

LONDON: 020 7403 2888 WWW.ARCHTYPE.CO.UK HEREFORD: 01961 542 111

Client: Hill Partnership Ltd for Camden Council

Project: Agar Grove Block A

Drawing Title: Second Floor Furniture Layout Plan

Project: T14011 - ART - DR - A - 1a A 00 - GA-752

Status: A Issued for Construction

Revision: Z5 Revision description as above

Scale: 1 : 100 @ A1 Date: 02 Feb 15

Drawn by: IC Checked by: CD Internal Project Ref: 8090 Model Ref: AG-RAC2015-A-A

1 2 Second Floor Furniture Plan 1 : 100

- Lifetime Homes Criteria Key**
- 1500 x 1500mm - landing outside lift and communal entrances
 - 1200 x 1200mm - landing outside dwelling entrances
 - 1500mm dia - turning circle
 - 1400 x 1700mm - turning ellipse
 - Corridor width dimension
 - Kitchen width dimension

- NOTES:**
- All entrance doors to dwellings have 800mm clear opening widths - refer to CD-200 series for window and door schedules.
 - All internal doors within dwellings have 750mm min. clear opening widths- refer to CD-210 series for window and door schedules.