
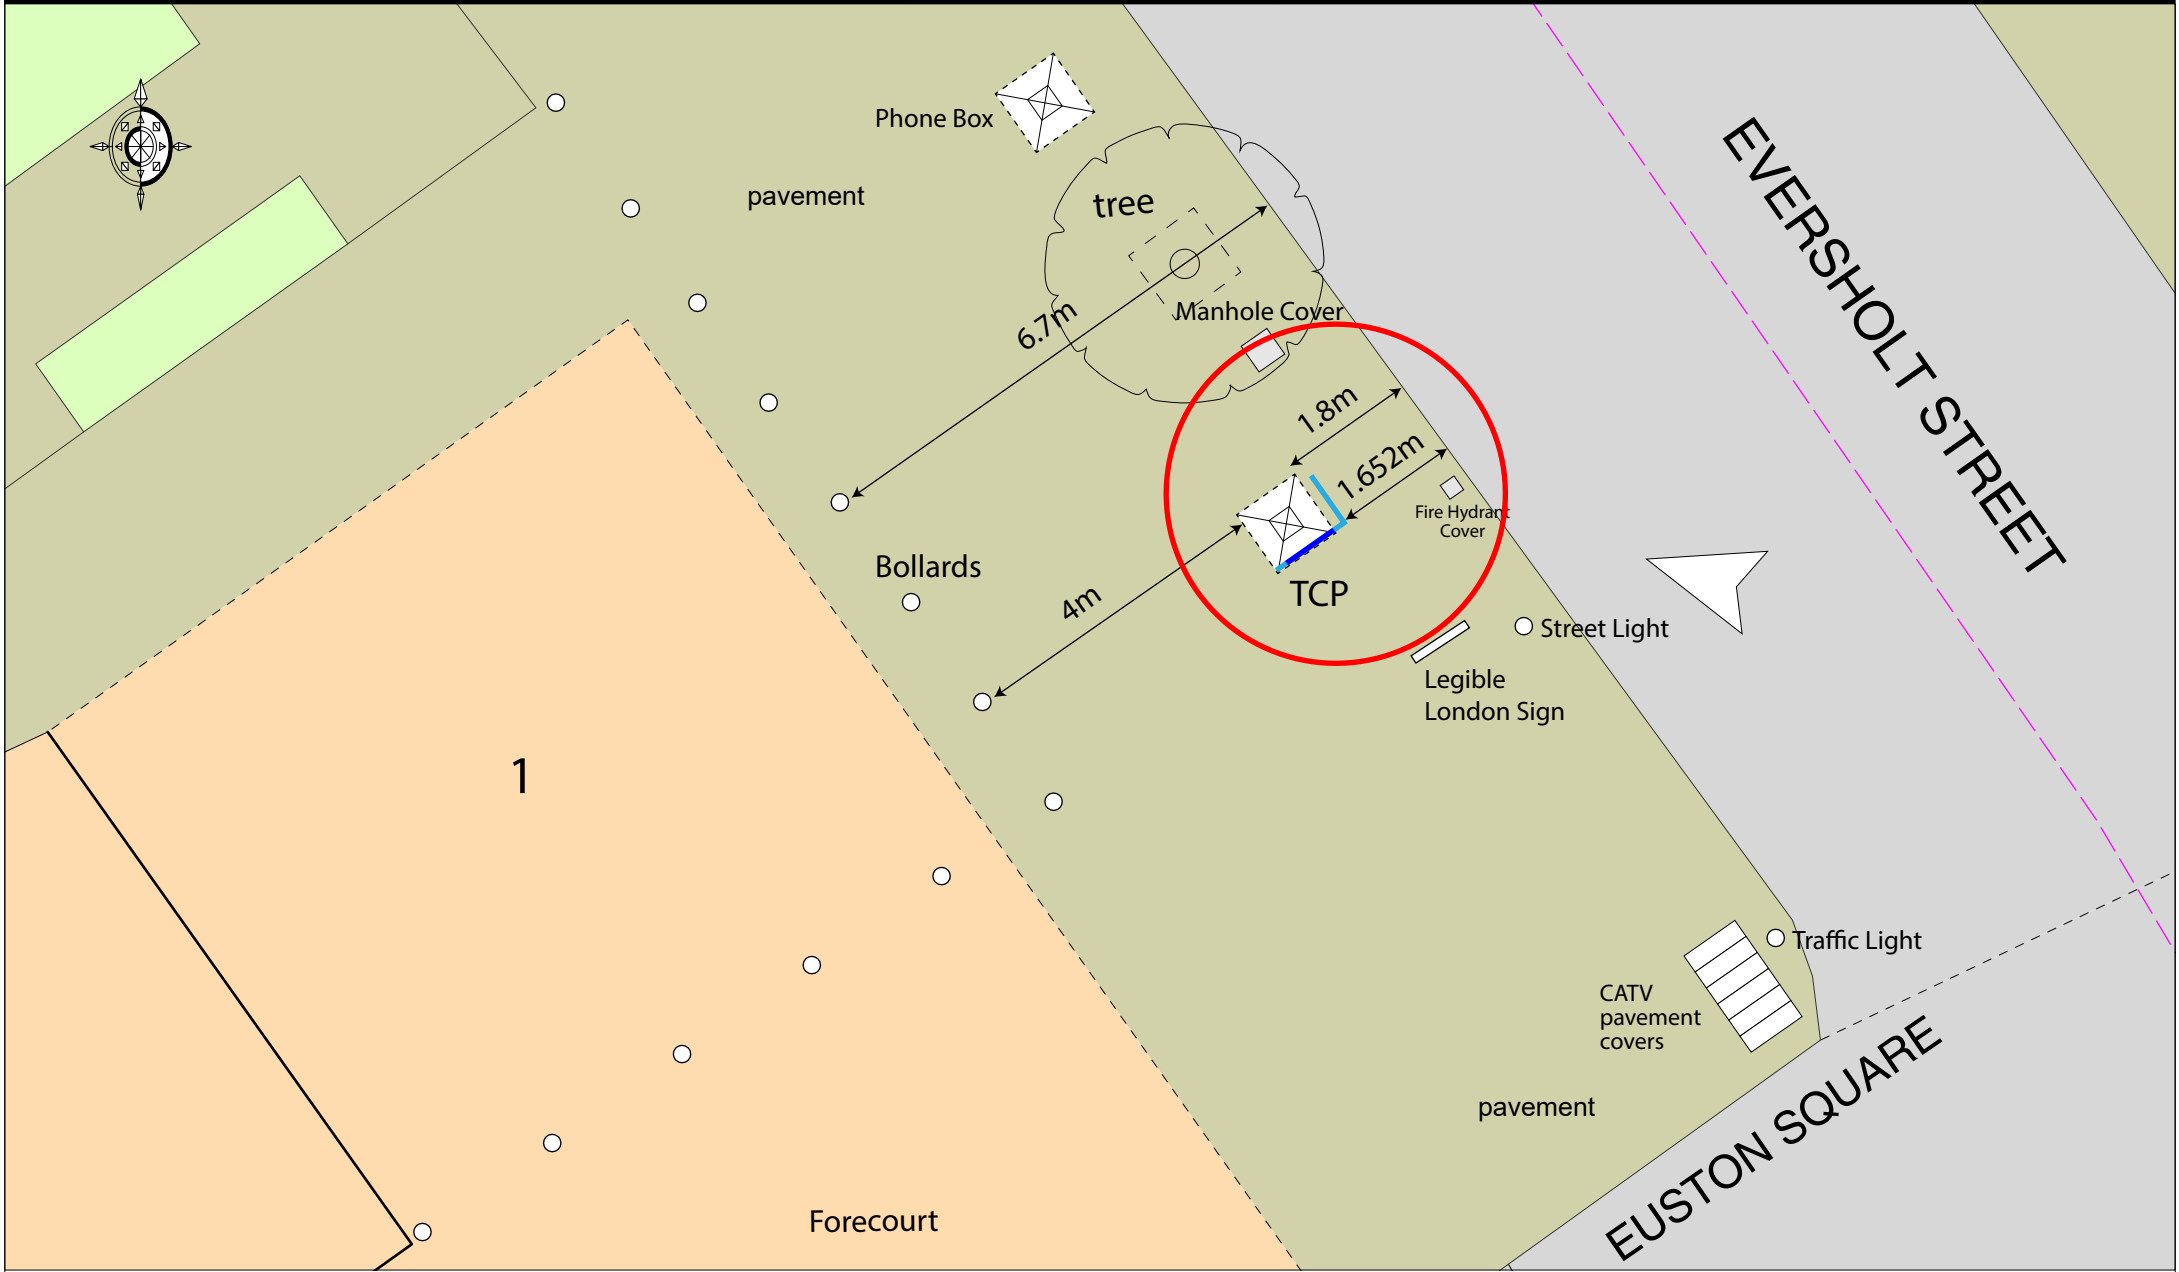


NEW WORLD PAYPHONES

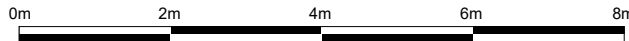

 Existing New World Payphones telephone kiosk
  Proposed replacement Telephone Kiosk incorporating integrated digital advertisement display panel

Site: Telephone Kiosk outside 1 Eversholt Street, Camden	Title: Site Plan	Date: 18 January 2018	Dwg. No: PY3292/001	Scale: 1:100@A4 
---	------------------	-----------------------	---------------------	--