
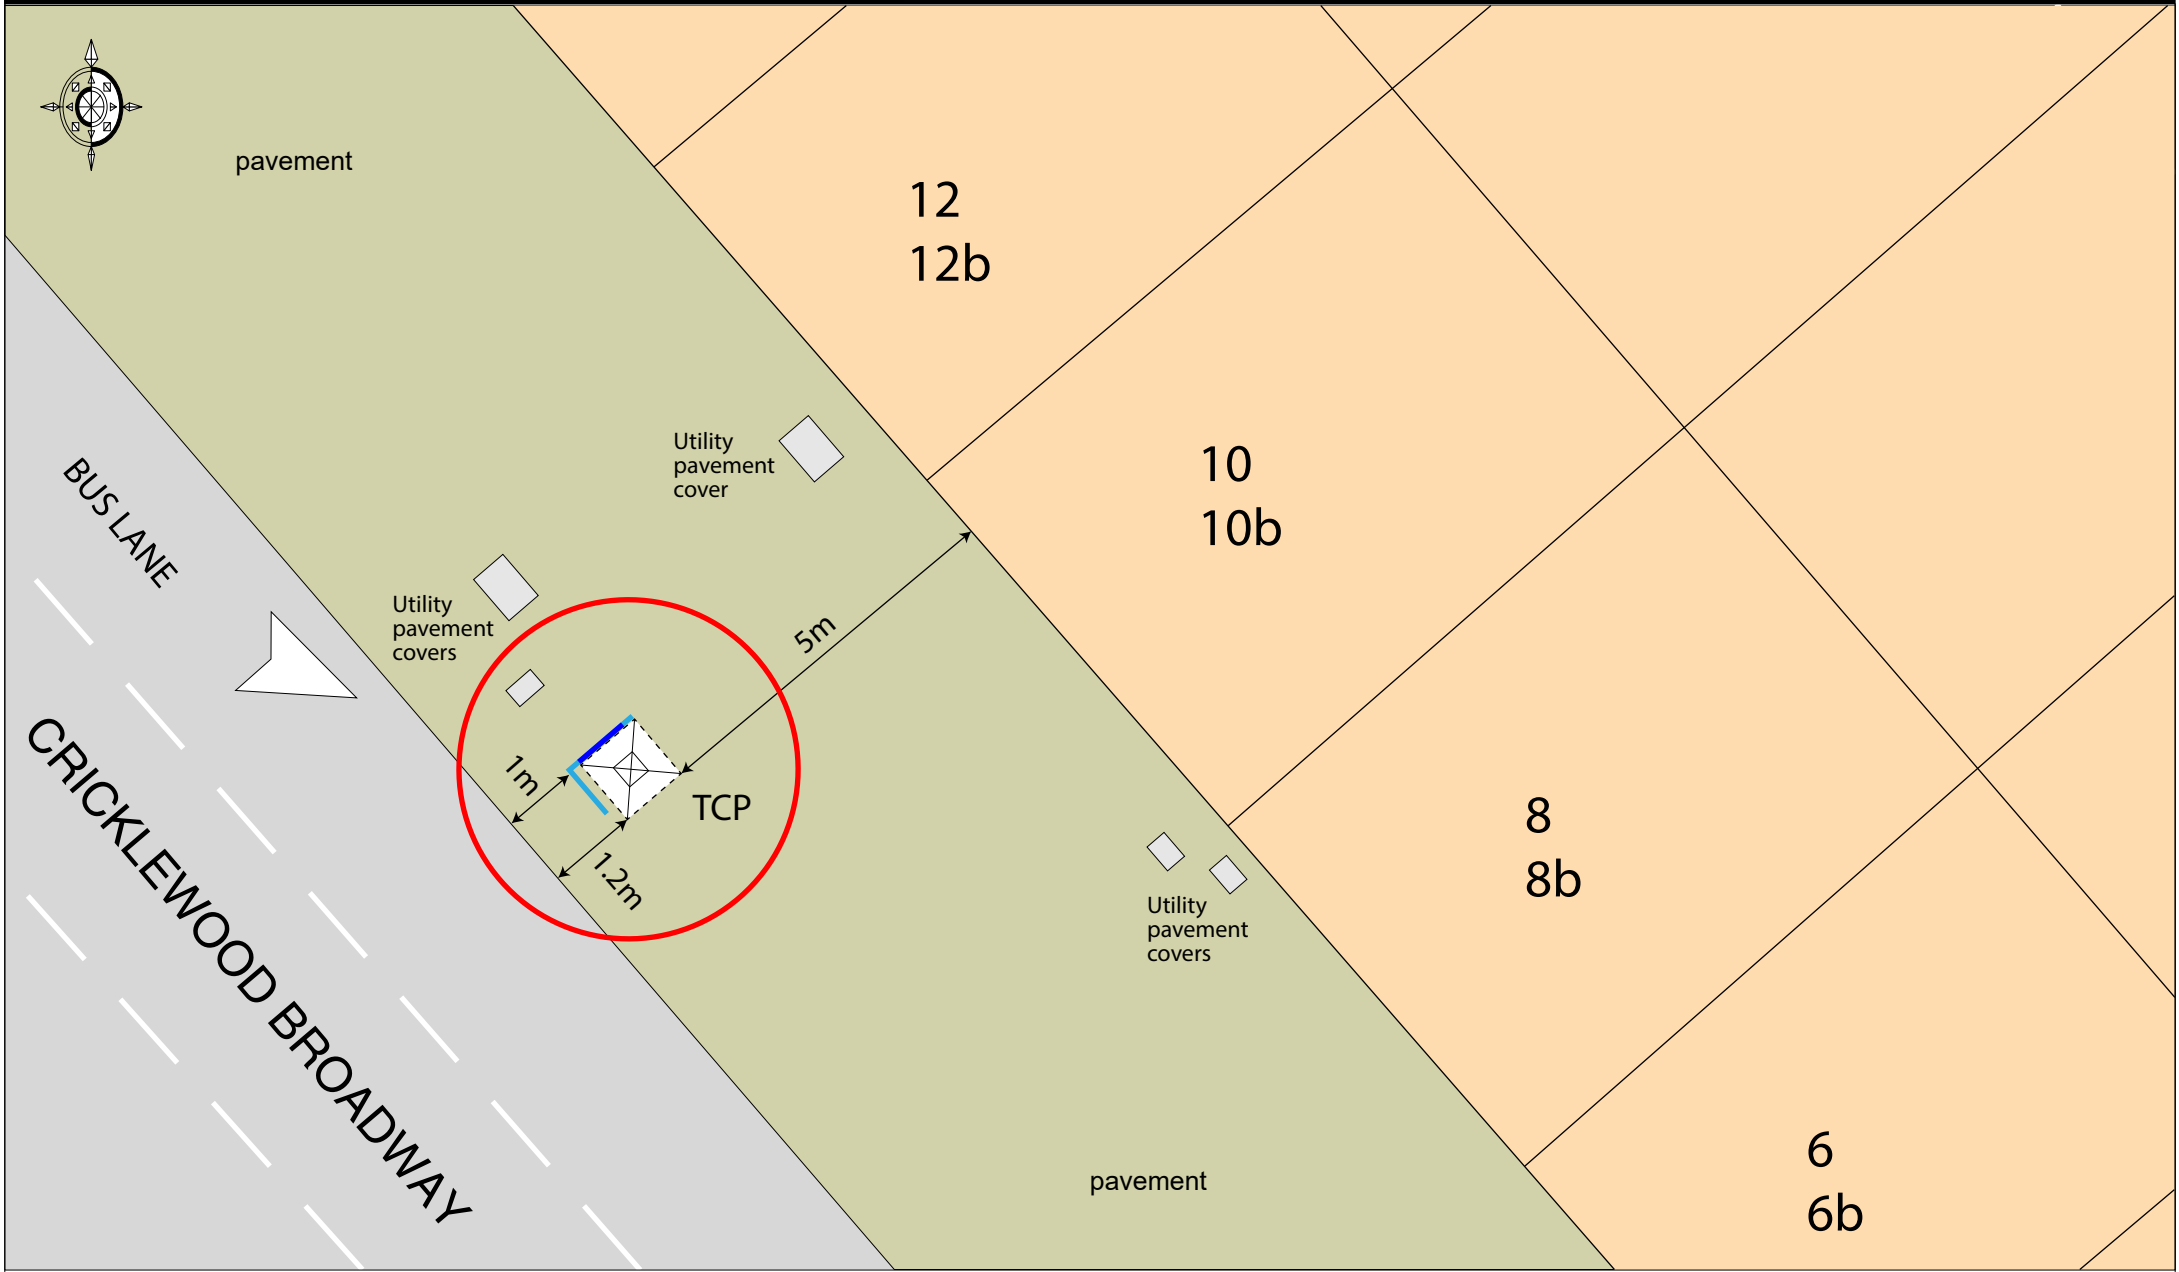


NEW WORLD PAYPHONES

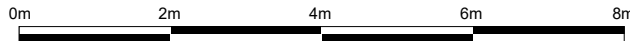

-  • Existing New World Payphones telephone kiosk
-  • Proposed replacement Telephone Kiosk incorporating integrated digital advertisement display panel

Site: <b>Telephone Kiosk outside          10-12 Cricklewood Broadway, Camden</b>	Title: <b>Site Plan</b>	Date: 18 January 2018	Dwg. No: PY3292/003	Scale: 1:100@A4 
---	----------------------------	--------------------------	------------------------	--