


NEW WORLD PAYPHONES

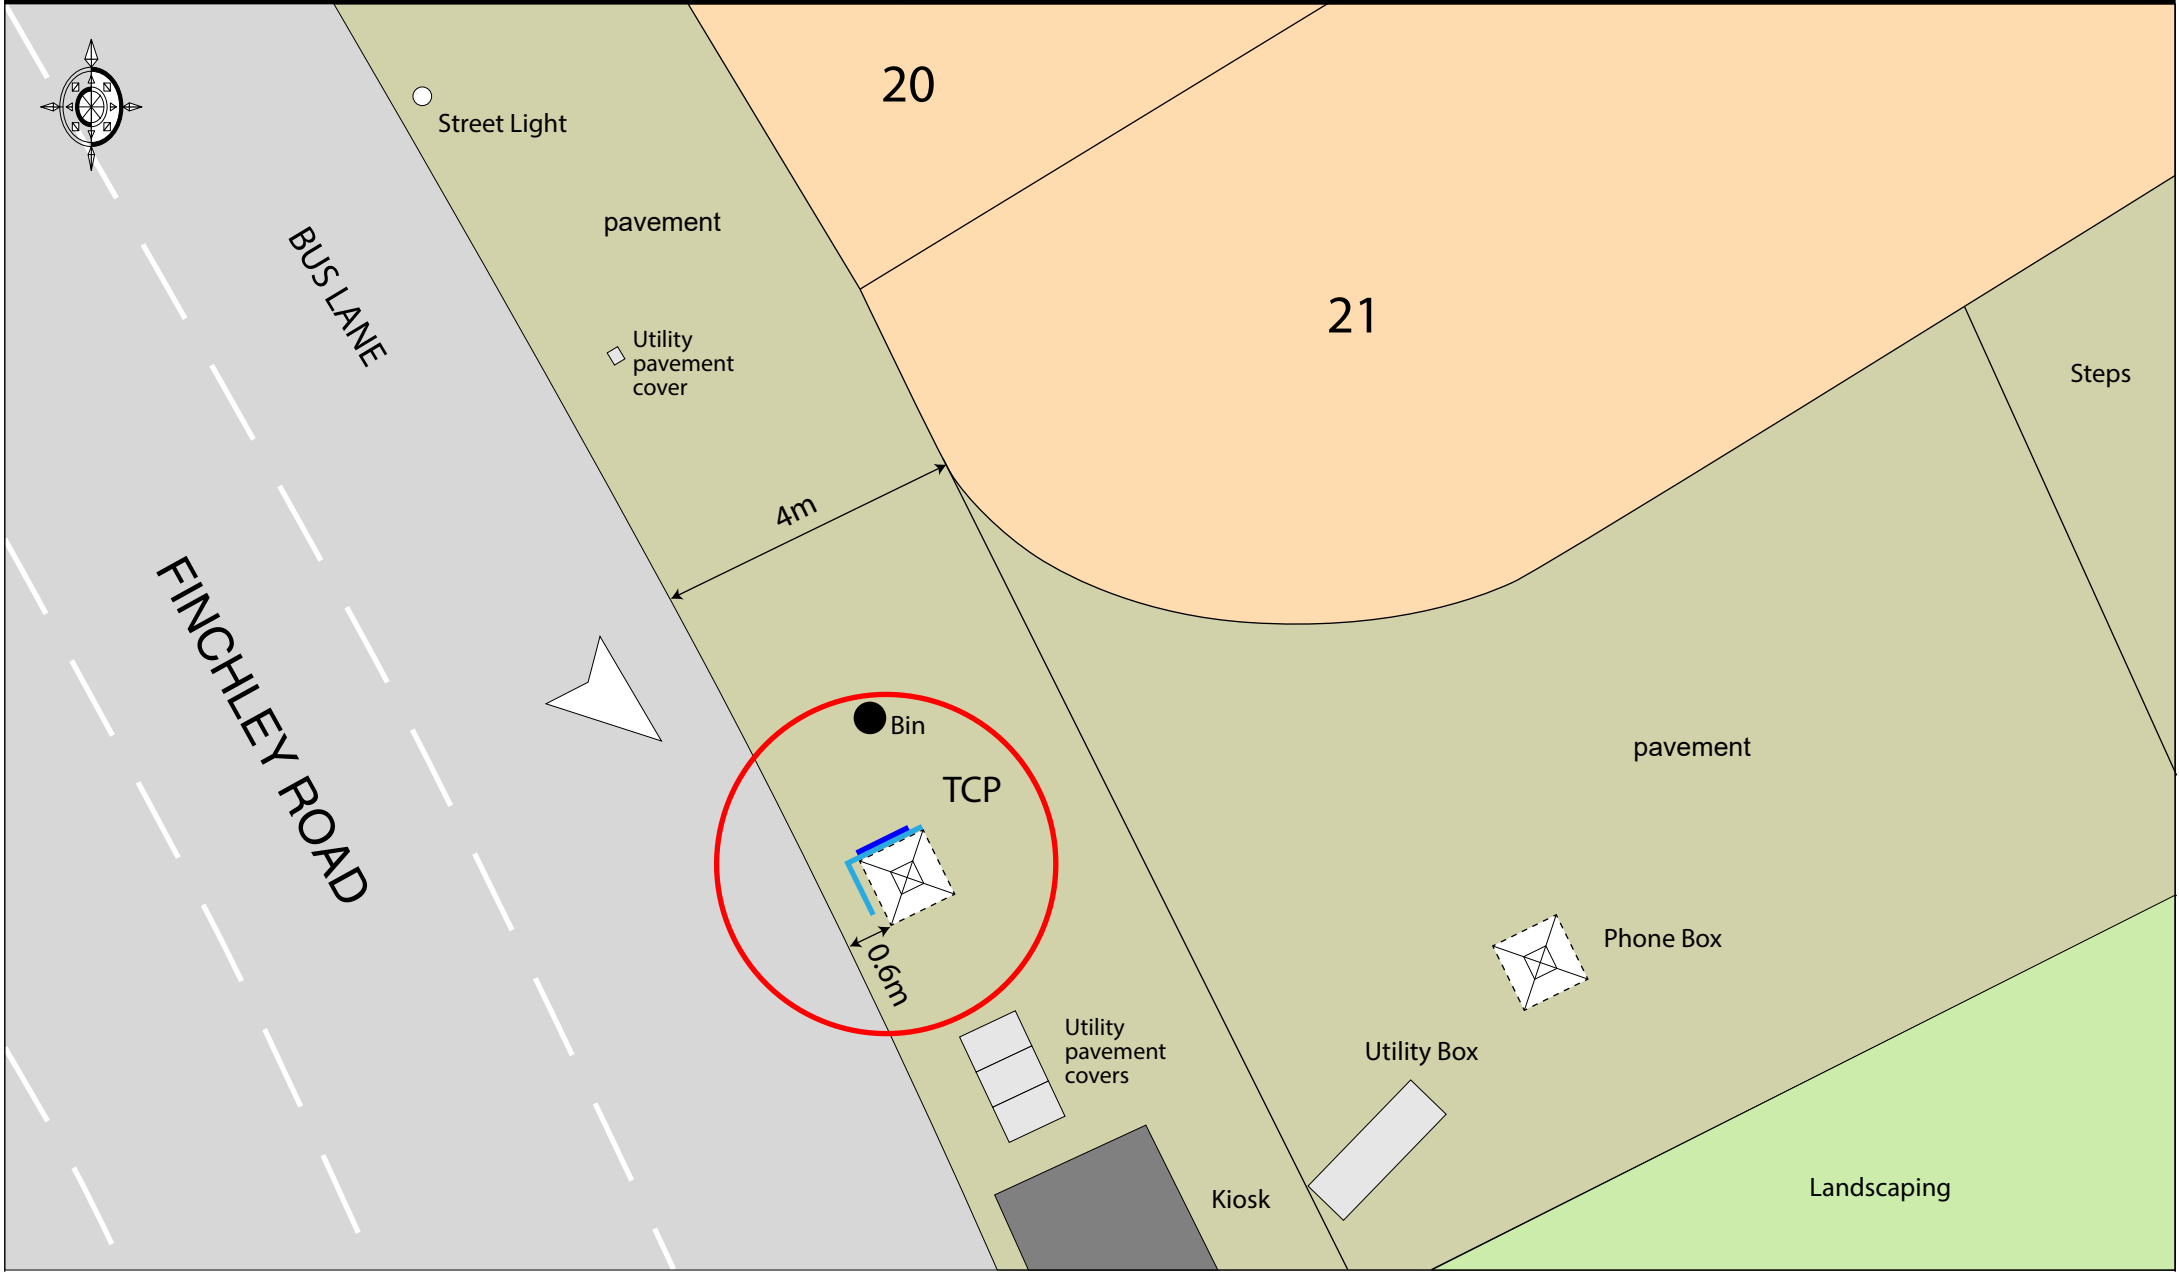

- Existing New World Payphones telephone kiosk
- Proposed replacement Telephone Kiosk incorporating integrated digital advertisement display panel

<p>Site: Telephone Kiosk outside 20 Northways Parade, Finchley Road, Camden</p>	<p>Title: Site Plan</p>	<p>Date: 19 January 2018</p>	<p>Dwg. No: PY3292/004</p>	<p>Scale: 1:100@A4</p>
---	-------------------------	------------------------------	----------------------------	------------------------