


NEW WORLD PAYPHONES



• Existing New World Payphones telephone kiosk

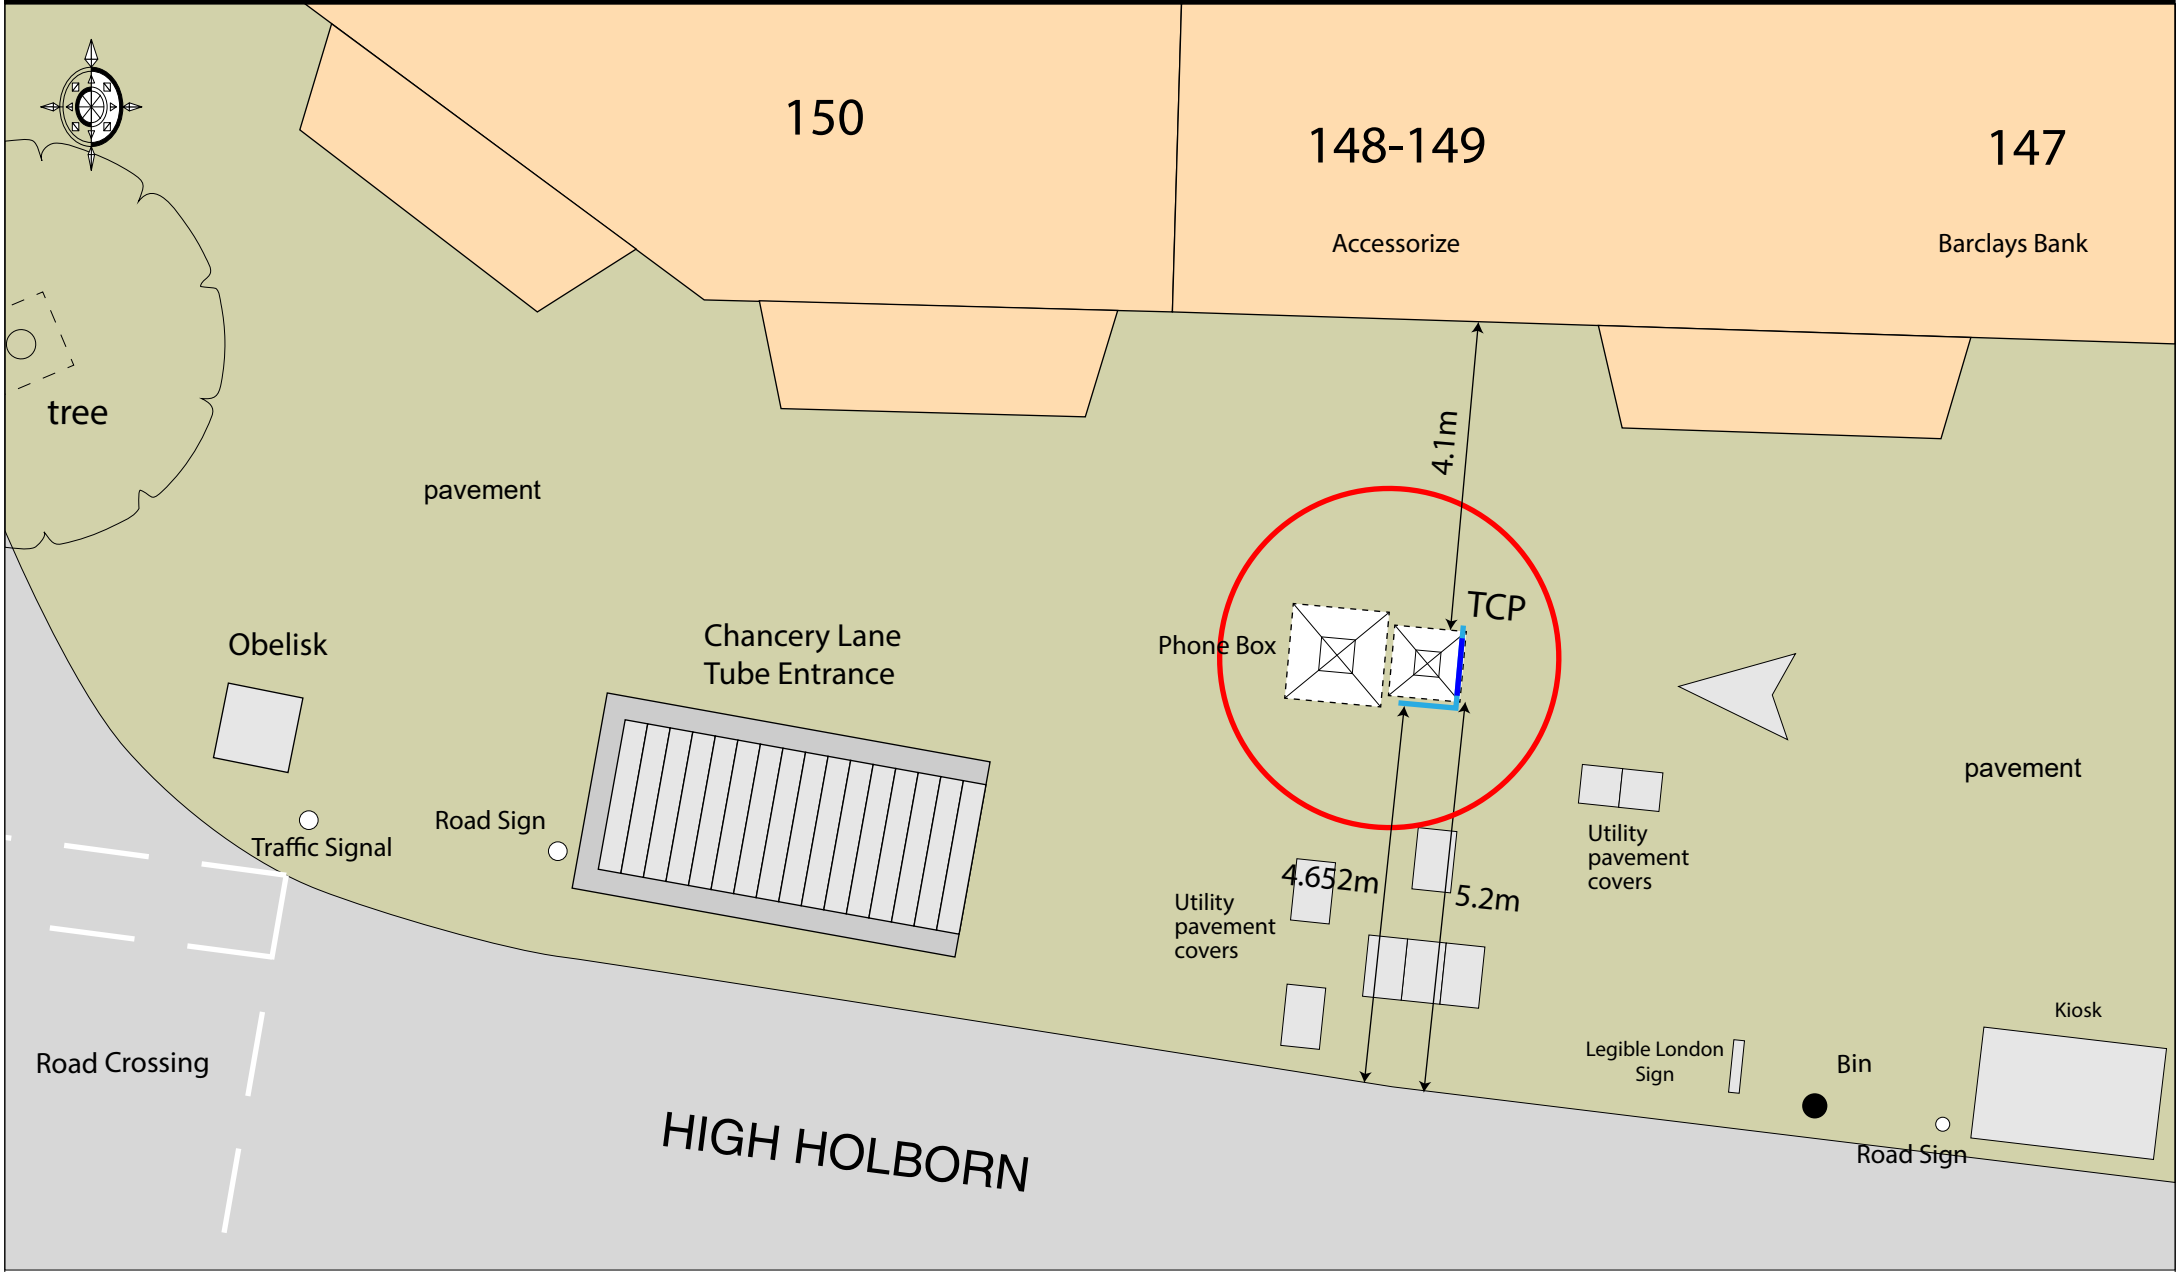

• Proposed replacement Telephone Kiosk incorporating integrated digital advertisement display panel

Site: Telephone Kiosk outside  
147 High Holborn Camden

Title: Site Plan

Date: 19 January 2018

Dwg. No: PY3292/021

Scale: 1:100@A4  
0m 2m 4m 6m 8m