


NEW WORLD PAYPHONES



• Existing New World Payphones telephone kiosk

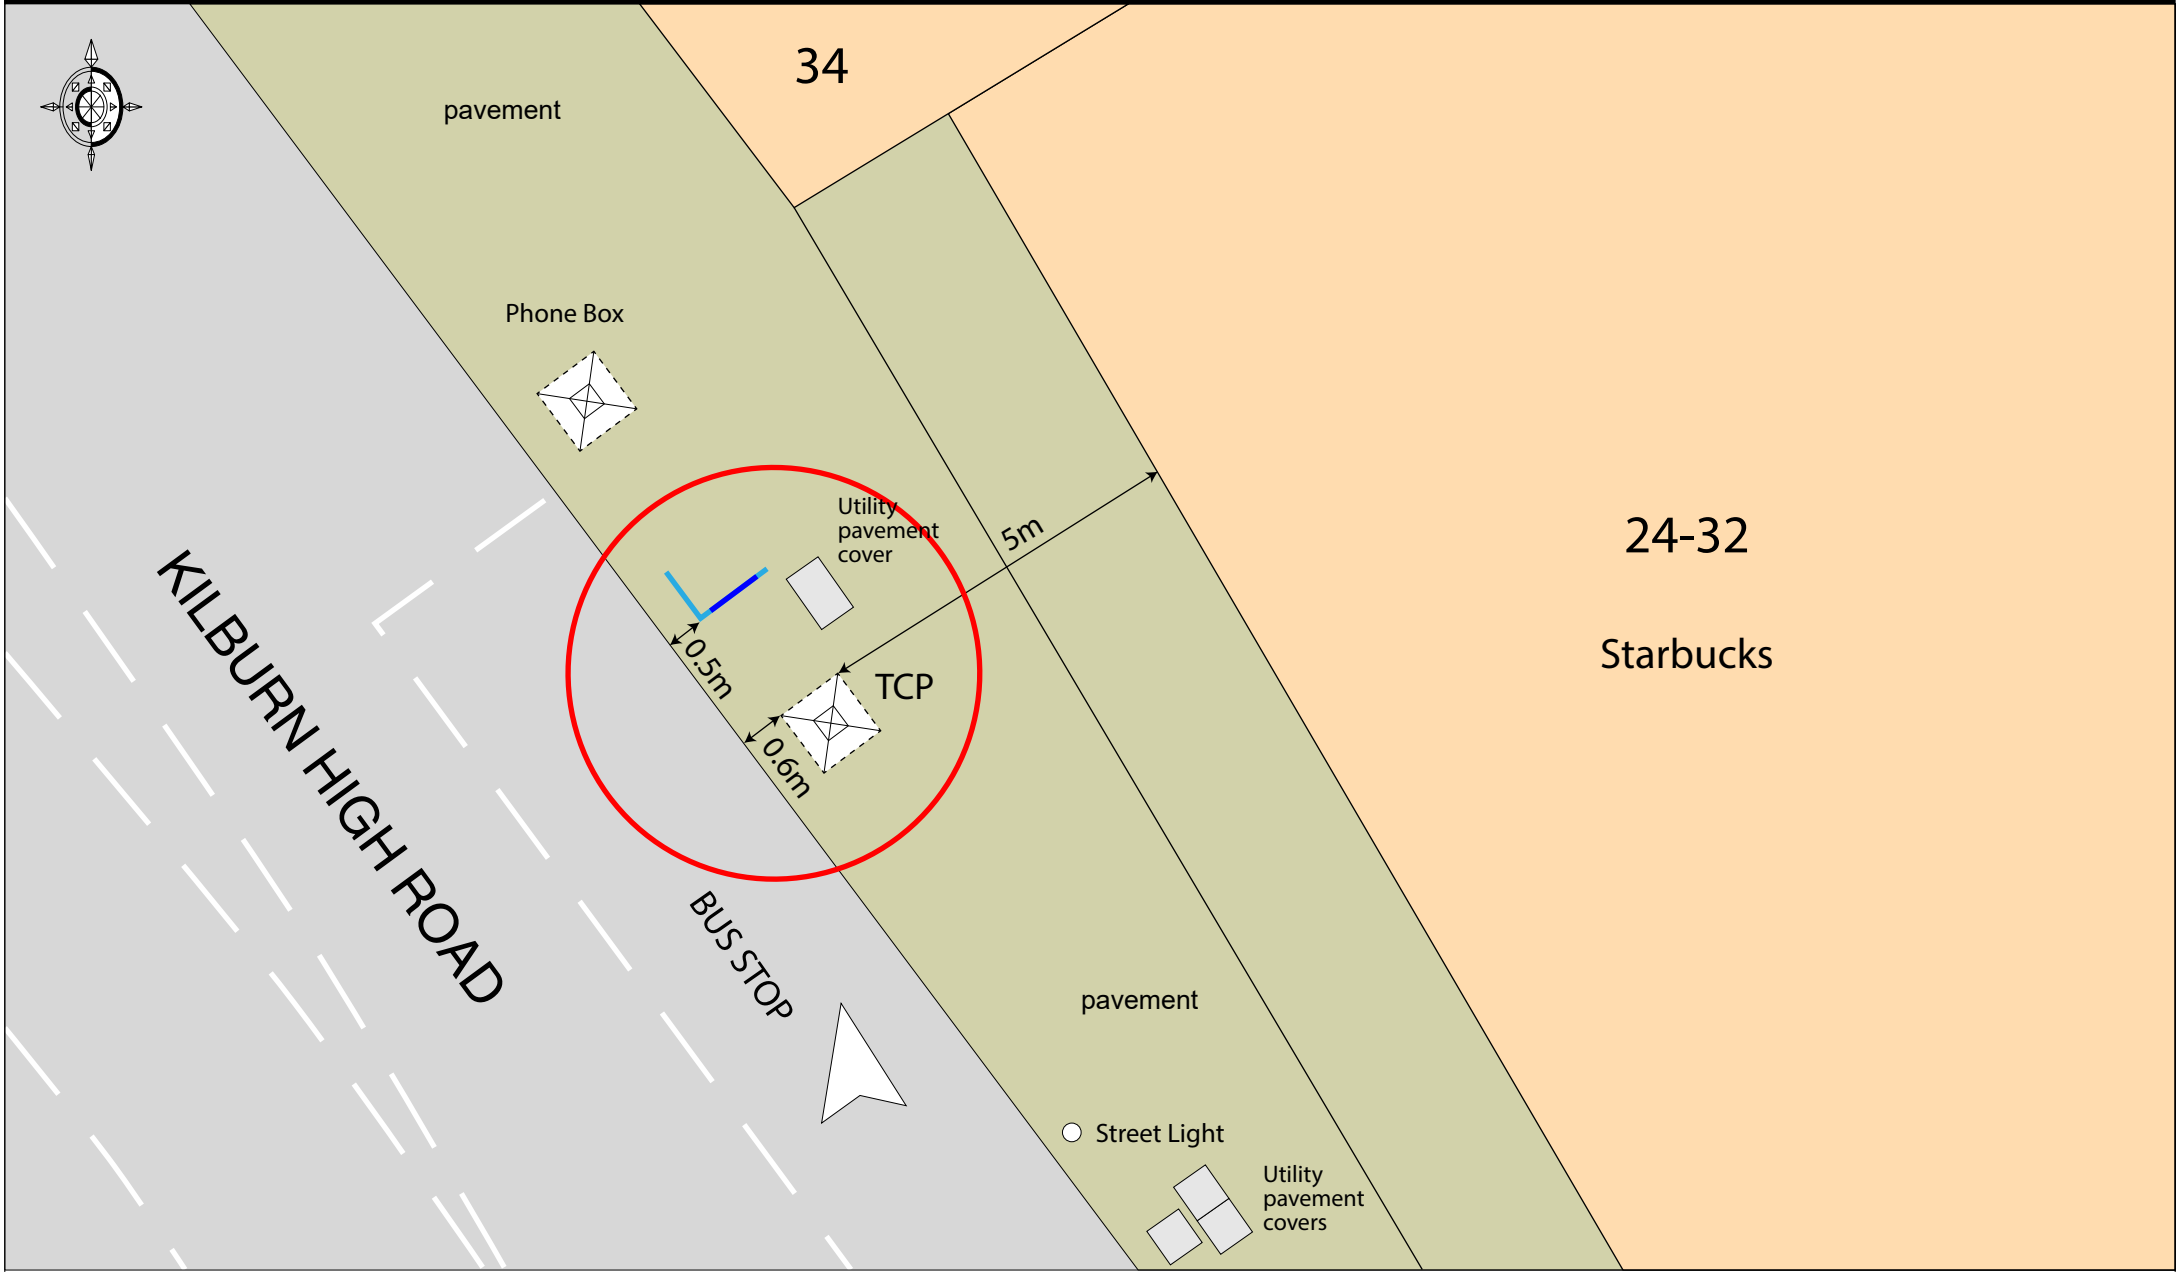

• Proposed replacement Telephone Kiosk incorporating integrated digital advertisement display panel

Site:

Telephone Kiosk outside
24-32 Kilburn High Road Camden

Title:

Site Plan

Date:

19 January 2018

Dwg. No:

PY3292/005

Scale: 1:100@A4

