


Lighting	
	Wall Luminaire
	Pendant
	Single Point Source Luminaire (Downlight)
	Decorative Striplight
	Linear Fluorescent Luminaire
	Double Point Source Luminaire (Downlight)
Fire Alarm	
	Fire Alarm

Note: Indicative lighting design layout. MEP Engineers to confirm lighting levels and quantities of fittings. Refer to MEP layouts for full electrical layouts.

- General Notes:
- For all M&E requirements including Plant layout refer to Edward Pearce information.
 - For AV requirements refer to Edward Pearce proposals
 - For Lighting requirements refer to Edward Pearce proposals
 - For all Swimming Pool information including Pool Plant layout refer to swimming pool consultants information.

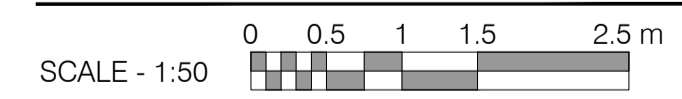

Rev: Comments: By: Date:

Do not scale this drawing. All dimensions must be checked on site. All rights reserved. No reproduction in any material form is permitted without consent.

PLANNING

Client:

Project Title:
24 Heath Drive, London, NW3 7SB

Drawing Title:
Reflected Ceiling Plan
Basement Floor

Scale: 1:50@A1 Date: JAN 18 Drawn: ST Checked: HV

kyson
Studio

28 Scrutton Street
London
UK
EC2A 4RP

T: +44(0) 20 7247 2462
E: enquiries@kyson.co.uk
W: www.kyson.co.uk

Project No.: 508-16 Drawing No.: 2099 Revision: A