

DB-04, DB-05

DB-06, DB-07

DB-08, DB-10

DB-09, DB-11

DB-12

DB-13, DB-14, DB-15

New Basement Doors - Glass Doors

Structural Opening: To be checked on site
Door: New frameless glass door
Ironmongery: TBC

New Basement Doors - Glass Doors

Structural Opening: To be checked on site
Door: New frameless glass door
Ironmongery: TBC
Note: Refer to GA plans for handling.

New Basement Doors - Timber Doors

Structural Opening: To be checked on site
Door: New timber door
Ironmongery: TBC
Note: Refer to GA plans for handling.

New Basement Doors - Plant Doors


Structural Opening: To be checked on site
Door: New timber door
Fire Doors: FD30 (where specified on plan) with intumescent fire / smoke seal fitted to head and sides of door.
Ironmongery: TBC
Notes: Please refer to GA Plans for handling.

New Basement Doors - Cupboard Doors

Structural Opening: To be checked on site
Door: New timber door
Ironmongery: TBC

New Basement Doors - Glass Doors

Structural Opening: To be checked on site
Door: Pivot glass door OS265 by Secco Sistemi or similar or equal approved

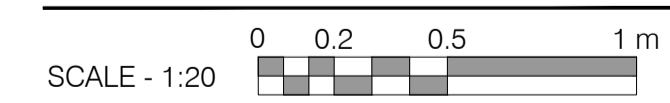

Rev.	Comments:	By:	Date:
-	-	-	-

PLANNING

Client:

Project Title:
24 Heath Drive, London, NW3 7SB

Drawing Title:
Door Schedule 3

Scale: 1:20@A1 Date: JAN 18 Drawn: ST Checked: HV

kyson

Studio

28 Scrutton Street
London
UK
EC2A 4RP

T: +44(0) 20 7247 2462
E: enquiries@kyson.co.uk
W: www.kyson.co.uk

Project No.: 508-16 Drawing No.: 6002 Revision: -

Do not scale this drawing. All dimensions must be checked on site. All rights reserved. No reproduction in any material form is permitted without consent.