

**New Ground Floor Double Doors - Traditional Door**

**Door:** New hardwood door with glazed panels. Style and detail to match existing door type.  
**Ironmongery:** Allow for new Banham Bronze Locks Range.  
**Note:** All works to be in accordance with Conservation Specifications.

**New Ground Floor Doors - Traditional Door**


**Door:** New hardwood door with glazed panels. Style and detail to match existing door type.  
**Ironmongery:** Allow for new Banham Locks Range.  
**Note:** All works to be in accordance with Conservation Specifications.

**New Ground Floor Doors - Traditional Door**

**Door:** New softwood door with fielded panels. Style and detail to match existing. New paint finish; colour TBC.  
**Fire Doors:** FD30 door with intumescent fire / smoke seal fitted to head and sides of door and self-close.  
**Ironmongery:** Carlisle Brass Delamain Range in Satin Nickel finish.  
**Architrave:** New architrave to match existing.  
**Note:** All works to be in accordance with Conservation Specifications.

**New Ground Floor Doors - Traditional Door**

**Door:** New softwood door with fielded panels. Style and detail to match existing. New paint finish; colour TBC.  
**Fire Doors:** FD30 door with intumescent fire / smoke seal fitted to head and sides of door and self-close.  
**Ironmongery:** Carlisle Brass Delamain Range in Satin Nickel finish.  
**Architrave:** New architrave to match existing.  
**Note:** All works to be in accordance with Conservation Specifications.

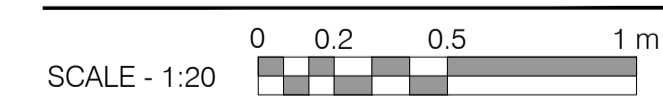

Rev.	Comments:	By:	Date:
-	-	-	-

Do not scale this drawing. All dimensions must be checked on site. All rights reserved. No reproduction in any material form is permitted without consent.

**PLANNING**

Client:

Project Title:  
24 Heath Drive, London, NW3 7SB

Drawing Title:  
Door Schedule 4

Scale: 1:20@A1 Date: JAN 18 Drawn: ST Checked: HV

**kyson**<sup>®</sup>

**Studio**

28 Scrutton Street  
London  
UK  
EC2A 4RP

T: +44(0) 20 7247 2462  
E: enquiries@kyson.co.uk  
W: www.kyson.co.uk

Project No.: 508-16 Drawing No.: 6003 Revision: -