

DG-25

DG-26

DG-27

DG-28

New Ground Floor Doors - Timber Door

Door: New softwood door with fielded panels. Style and detail to match existing. New paint finish; colour TBC.
Fire Doors: FD30 door with intumescent fire / smoke seal fitted to head and sides of door and self-close.
Ironmongery: Carlisle Brass Delamain Range in Satin Nickel finish.
Architrave: New architrave to match existing.
Note: All works to be in accordance with Conservation Specifications.

New Ground Floor Doors - Traditional Door (Sliding)


Door: New softwood door with fielded panels. Style and detail to match existing. New paint finish; colour TBC.
Fire Doors: FD30 door with intumescent fire / smoke seal fitted to head and sides of door and self-close.
Ironmongery: Carlisle Brass Delamain Range in Satin Nickel finish.
Architrave: New architrave to match existing.
Note: All works to be in accordance with Conservation Specifications.

New Ground Floor Doors - Traditional Door

Door: New hardwood door with glazed panels. Style and detail to match existing door type.
Ironmongery: Allow for new Barham Locks Range.
Note: All works to be in accordance with Conservation Specifications.

New Ground Floor Doors - Timber Door

Door: New hardwood door with glazed panels. Style and detail to match existing door type.
Ironmongery: Allow for new Barham Locks Range.
Note: All works to be in accordance with Conservation Specifications.

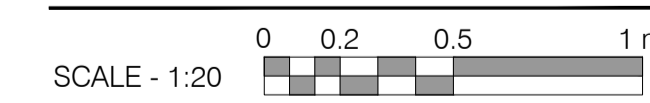

Rev: Comments: By: Date:

PLANNING

Client:
 Project Title:
 24 Heath Drive, London, NW3 7SB

Drawing Title:
 Door Schedule 5

Scale: 1:20@A1 Date: JAN 18 Drawn: ST Checked: HV

kyson
 Studio

28 Scrutton Street
 London
 UK
 EC2A 4RP

T: +44(0) 20 7247 2462
 E: enquiries@kyson.co.uk
 W: www.kyson.co.uk

Project No.: 508-16 Drawing No.: 6004 Revision: -

Do not scale this drawing. All dimensions must be checked on site. All rights reserved. No reproduction in any material form is permitted without consent.