
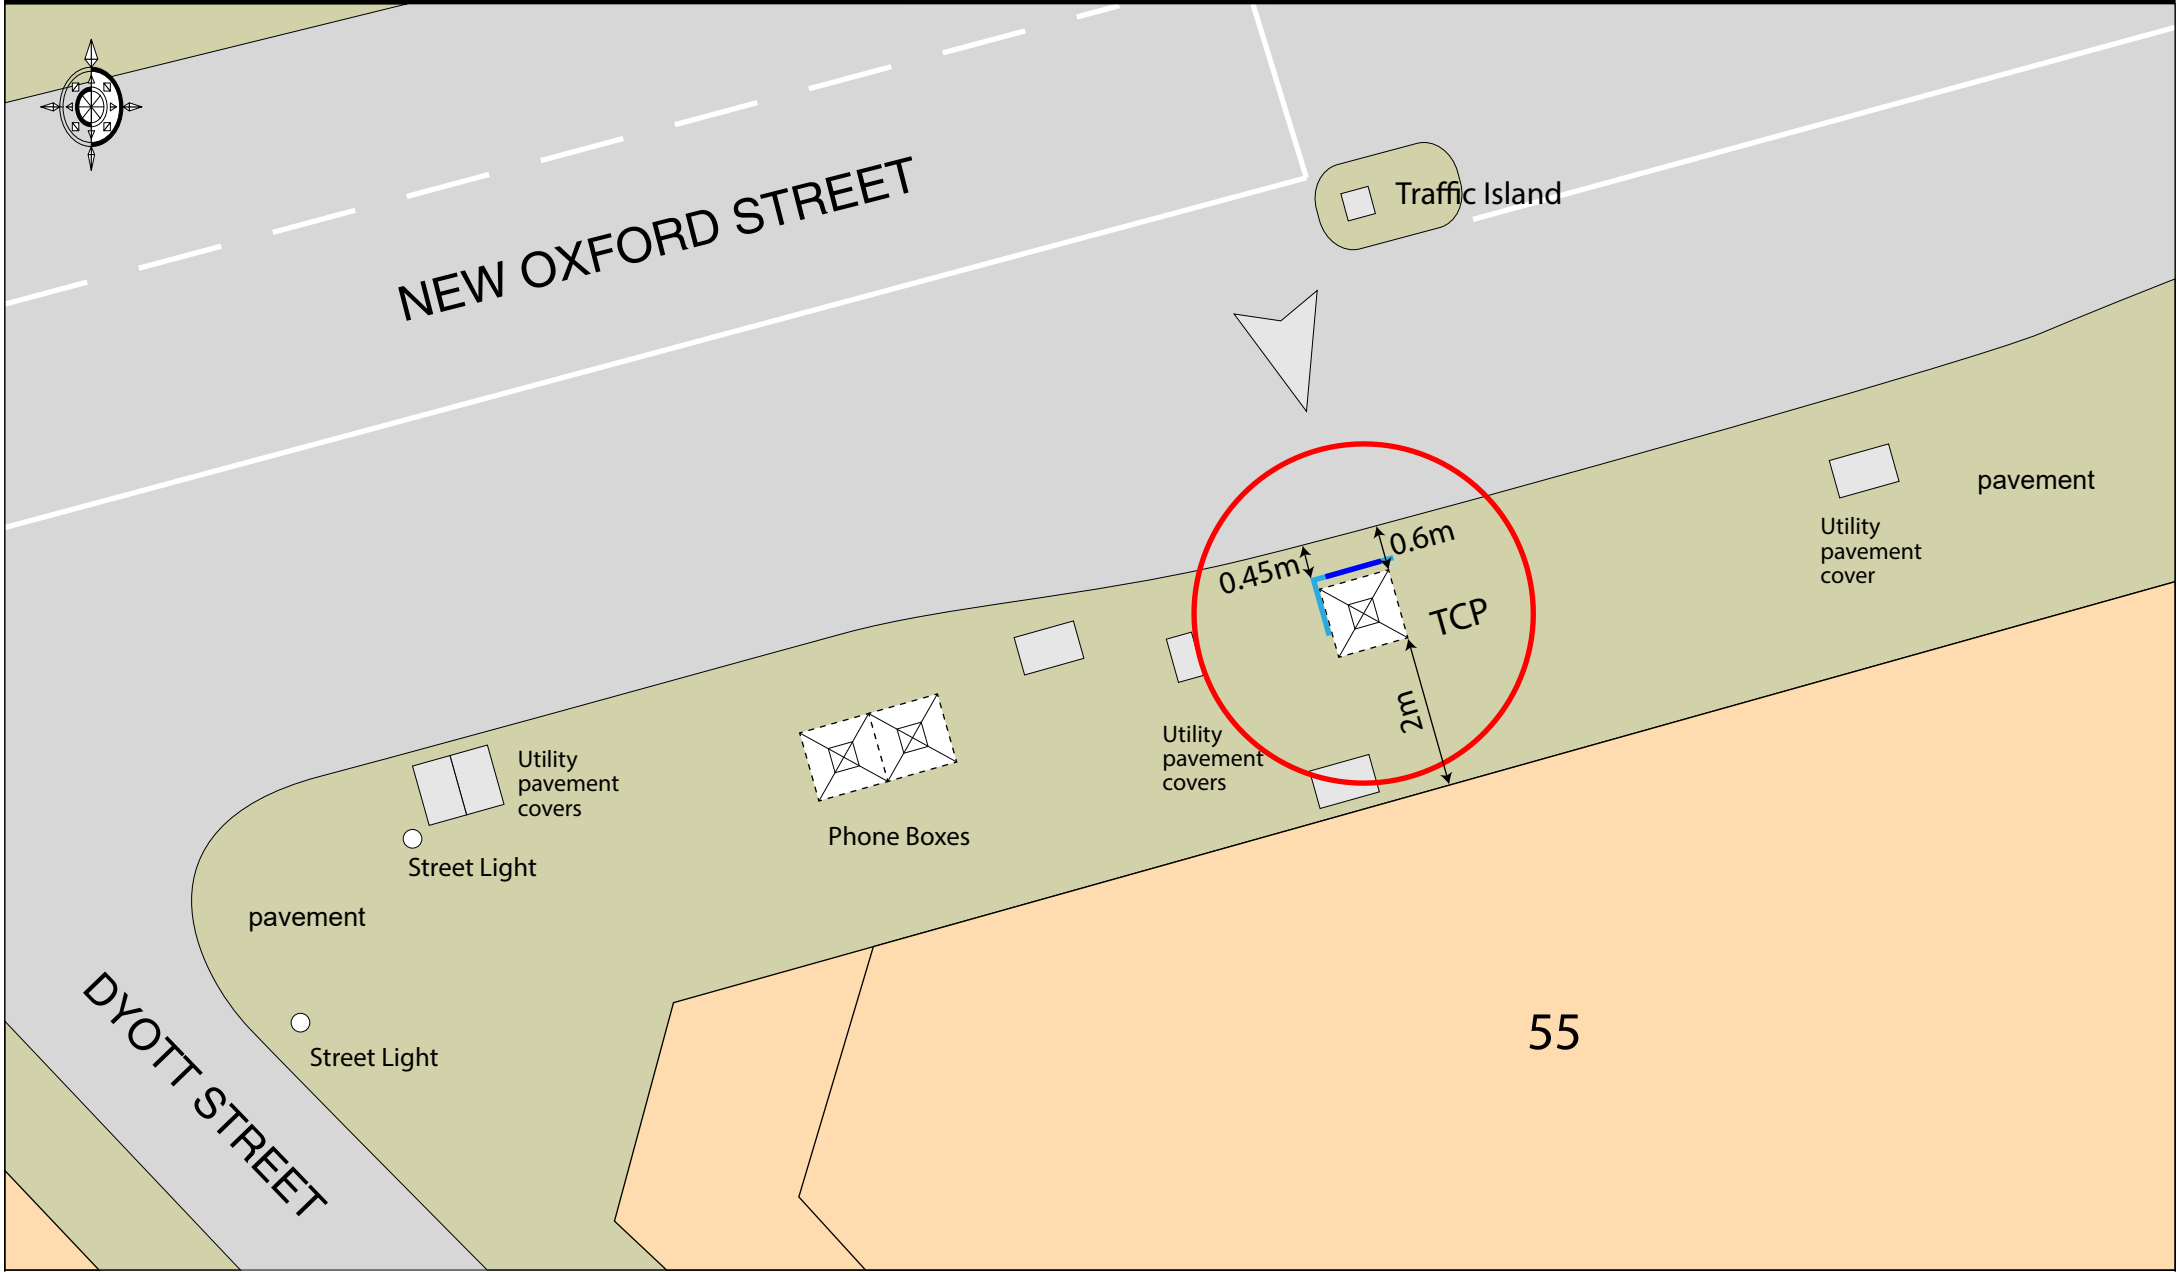


NEW WORLD PAYPHONES

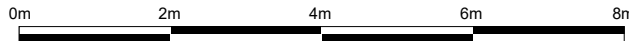

-  • Existing New World Payphones telephone kiosk
-  • Proposed replacement Telephone Kiosk incorporating integrated digital advertisement display panel

Site: Telephone Kiosk outside 55 New Oxford Street Camden	Title: Site Plan	Date: 19 January 2018	Dwg. No.: PY3292/010	Scale: 1:100@A4 
--	----------------------------	--------------------------	-------------------------	--