


NEW WORLD PAYPHONES



• Existing New World Payphones telephone kiosk

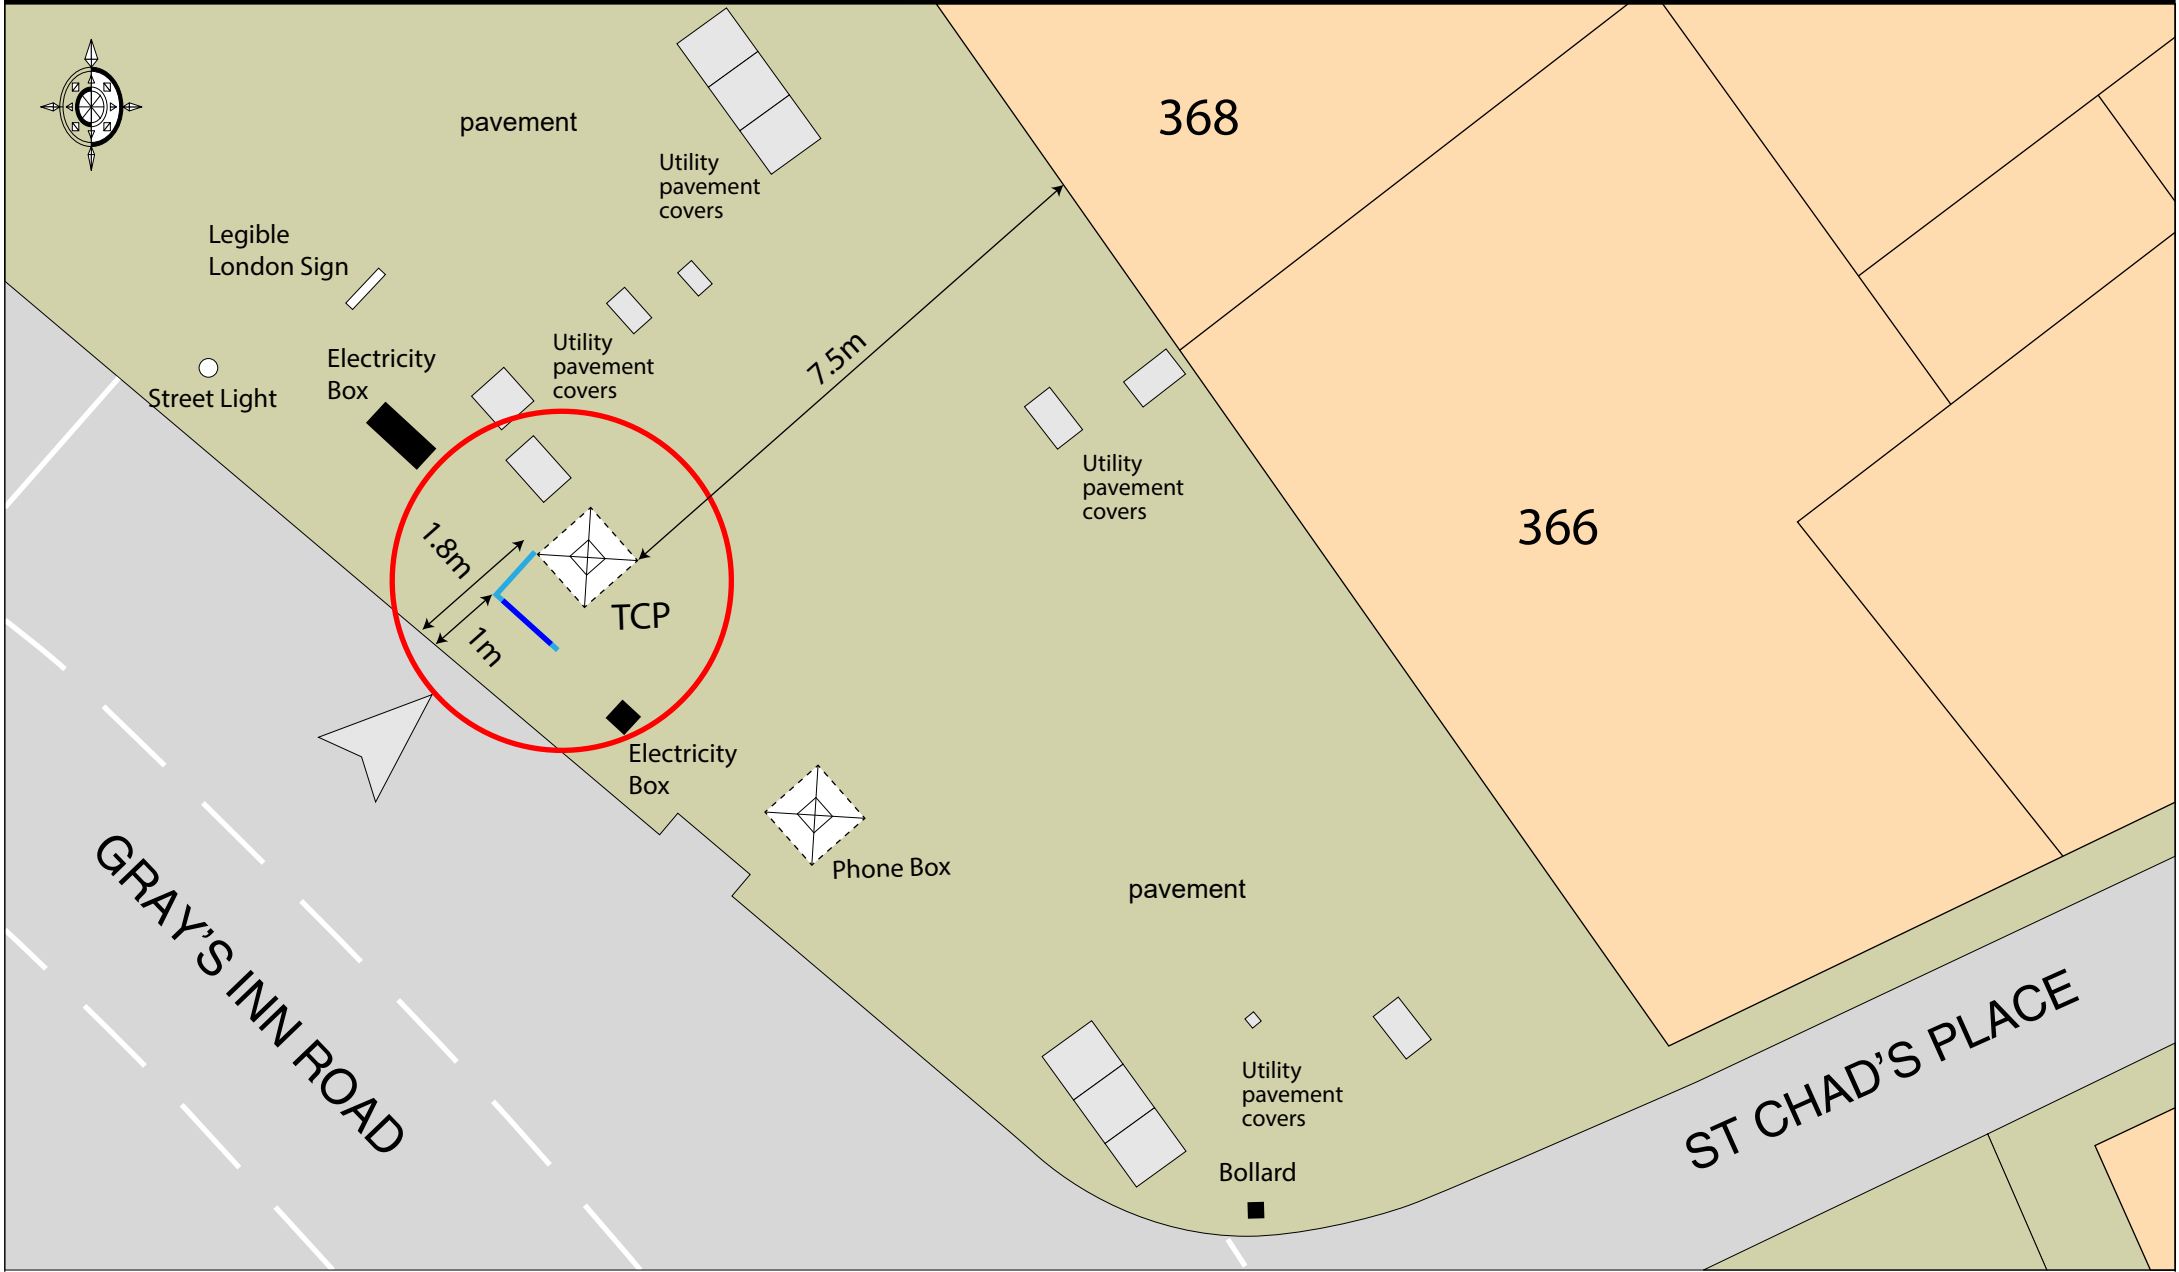

• Proposed replacement Telephone Kiosk incorporating integrated digital advertisement display panel

Site: Telephone Kiosk outside
366 Gray's Inn Road Camden

Title: Site Plan

Date: 19 January 2018

Dwg. No: PY3292/029

Scale: 1:100@A4

