




Ex Boiler Flue

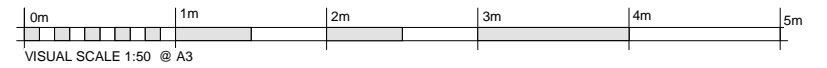

Notes — Demolition	Location	London Atelier <i>Architecture, Interior, Museum and Exhibition Design</i> Studio 7 160 Barby Road London W10 6BS +44 (0) 20 3490 2140 info@londonatelier.com www.londonatelier.com	Drawing Status For Planning				
	<table border="1"> <thead> <tr> <th>Revision</th> <th>Description</th> <th>Date</th> </tr> </thead> <tbody> <tr> <td>-</td> <td>-</td> <td>-</td> </tr> </tbody> </table>		Revision	Description	Date	-	-
Revision	Description	Date					
-	-	-					
			Drawing Title Existing South Elevation/Demolition				
			Drawing No. LA090 _201 Rev. Scale 1 : 50 @ A3 Date 27/02/2018				