
Window Key: The WT is the window type with the window type number. The Next letters stand for where it occurs in the building, for example South elevation first and ground floor would read S01

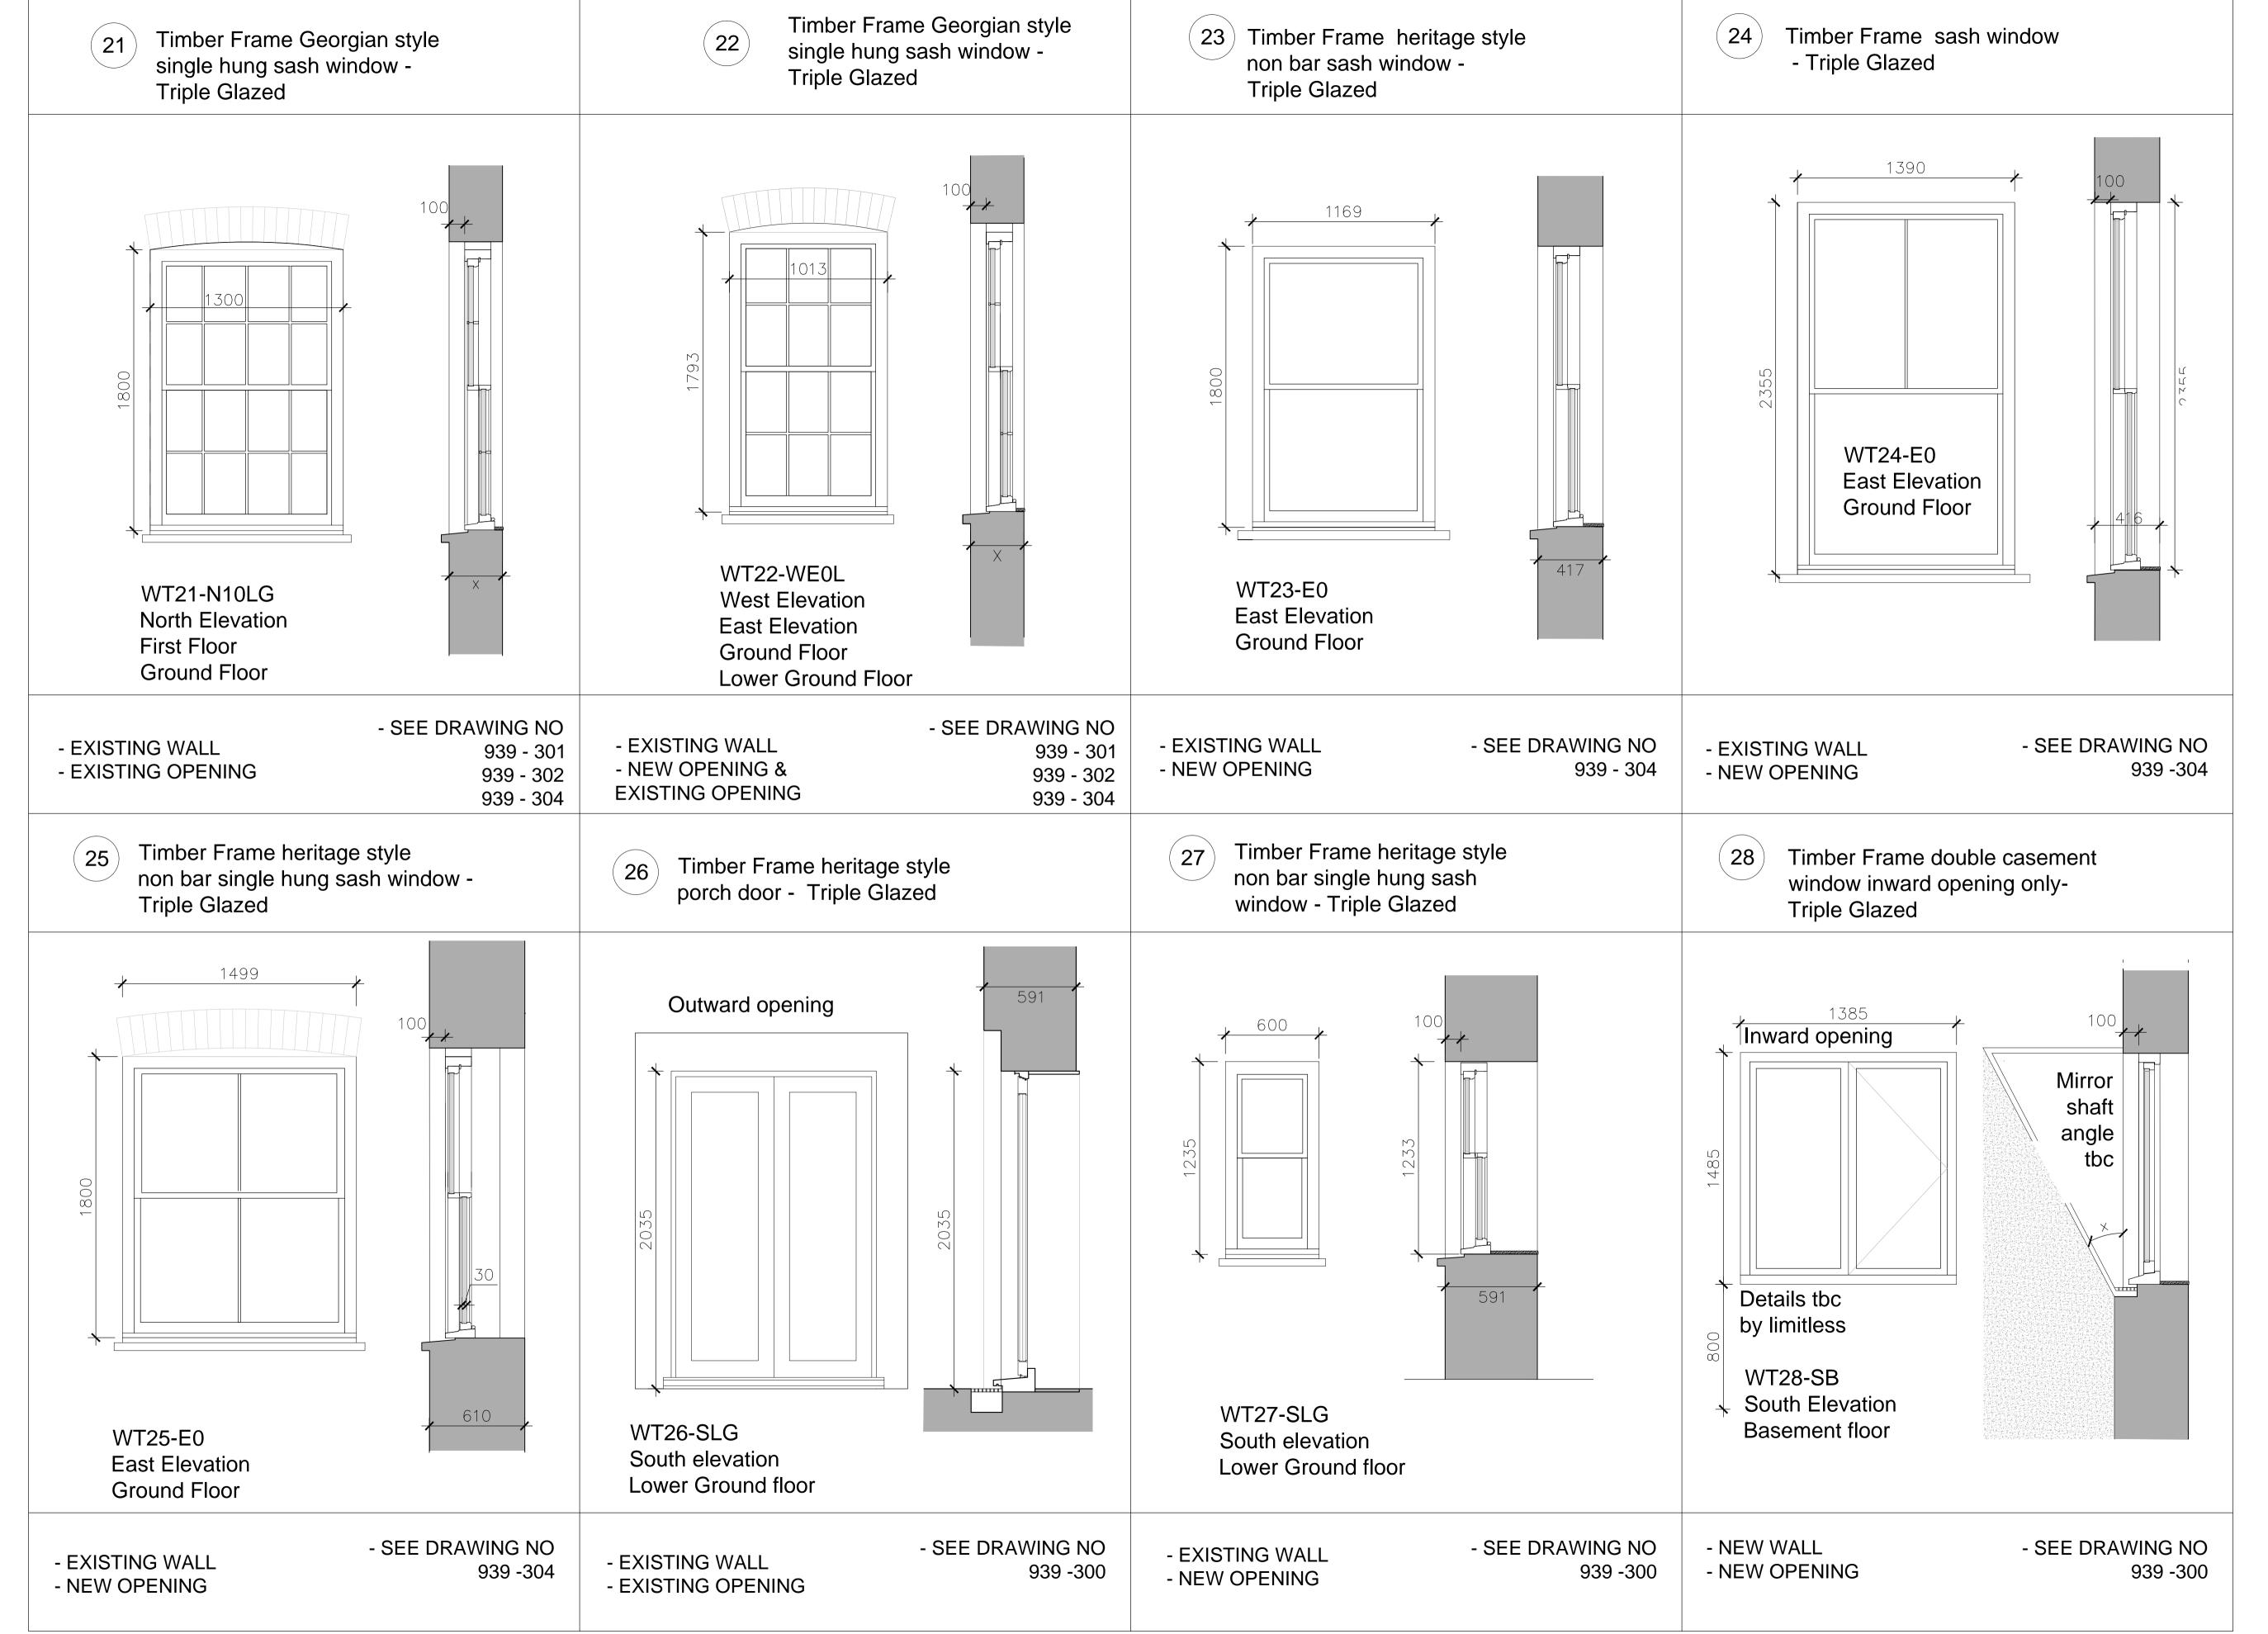

BY: DATE

Brooks Murray Architects Simon Firth 51 Calthorpe Street Camden London WC1X OHH DRAWING TITLE: Proposed Window Schedule Sheet 4 of 7 1:50 @ A1 1:200 @ A3 MAR 2017 STATUS: DRAWING NUMBER: REV: ISSUED BY: 939M - 504 1 SS DRAWING CODE XXXX-BMA-XX-XX-DR-A-XXXXXX-00