
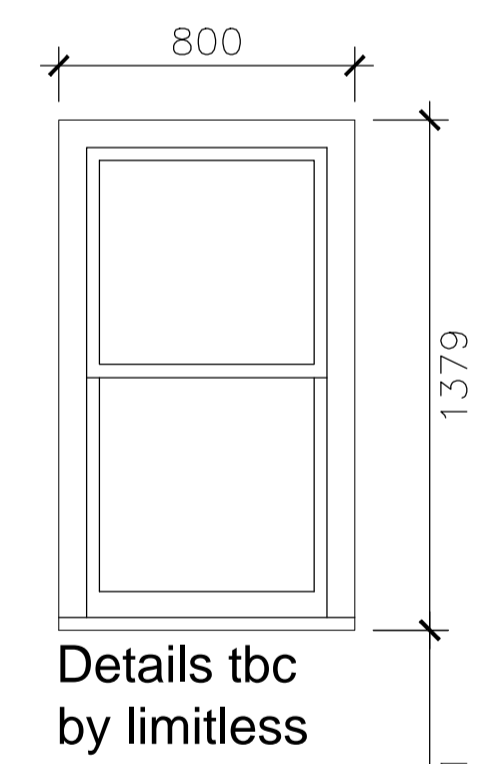


NB - As a general rule we will set back the windows 100mm from the external face of the facade
 - All dims to be confirmed on site

40 Timber Frame Heritage style
 single hung non bar sash
 window - Triple Glazed

- Stork sash windows or Heritage windows or similar approved
- Window type
- Mirror Shaft Basement

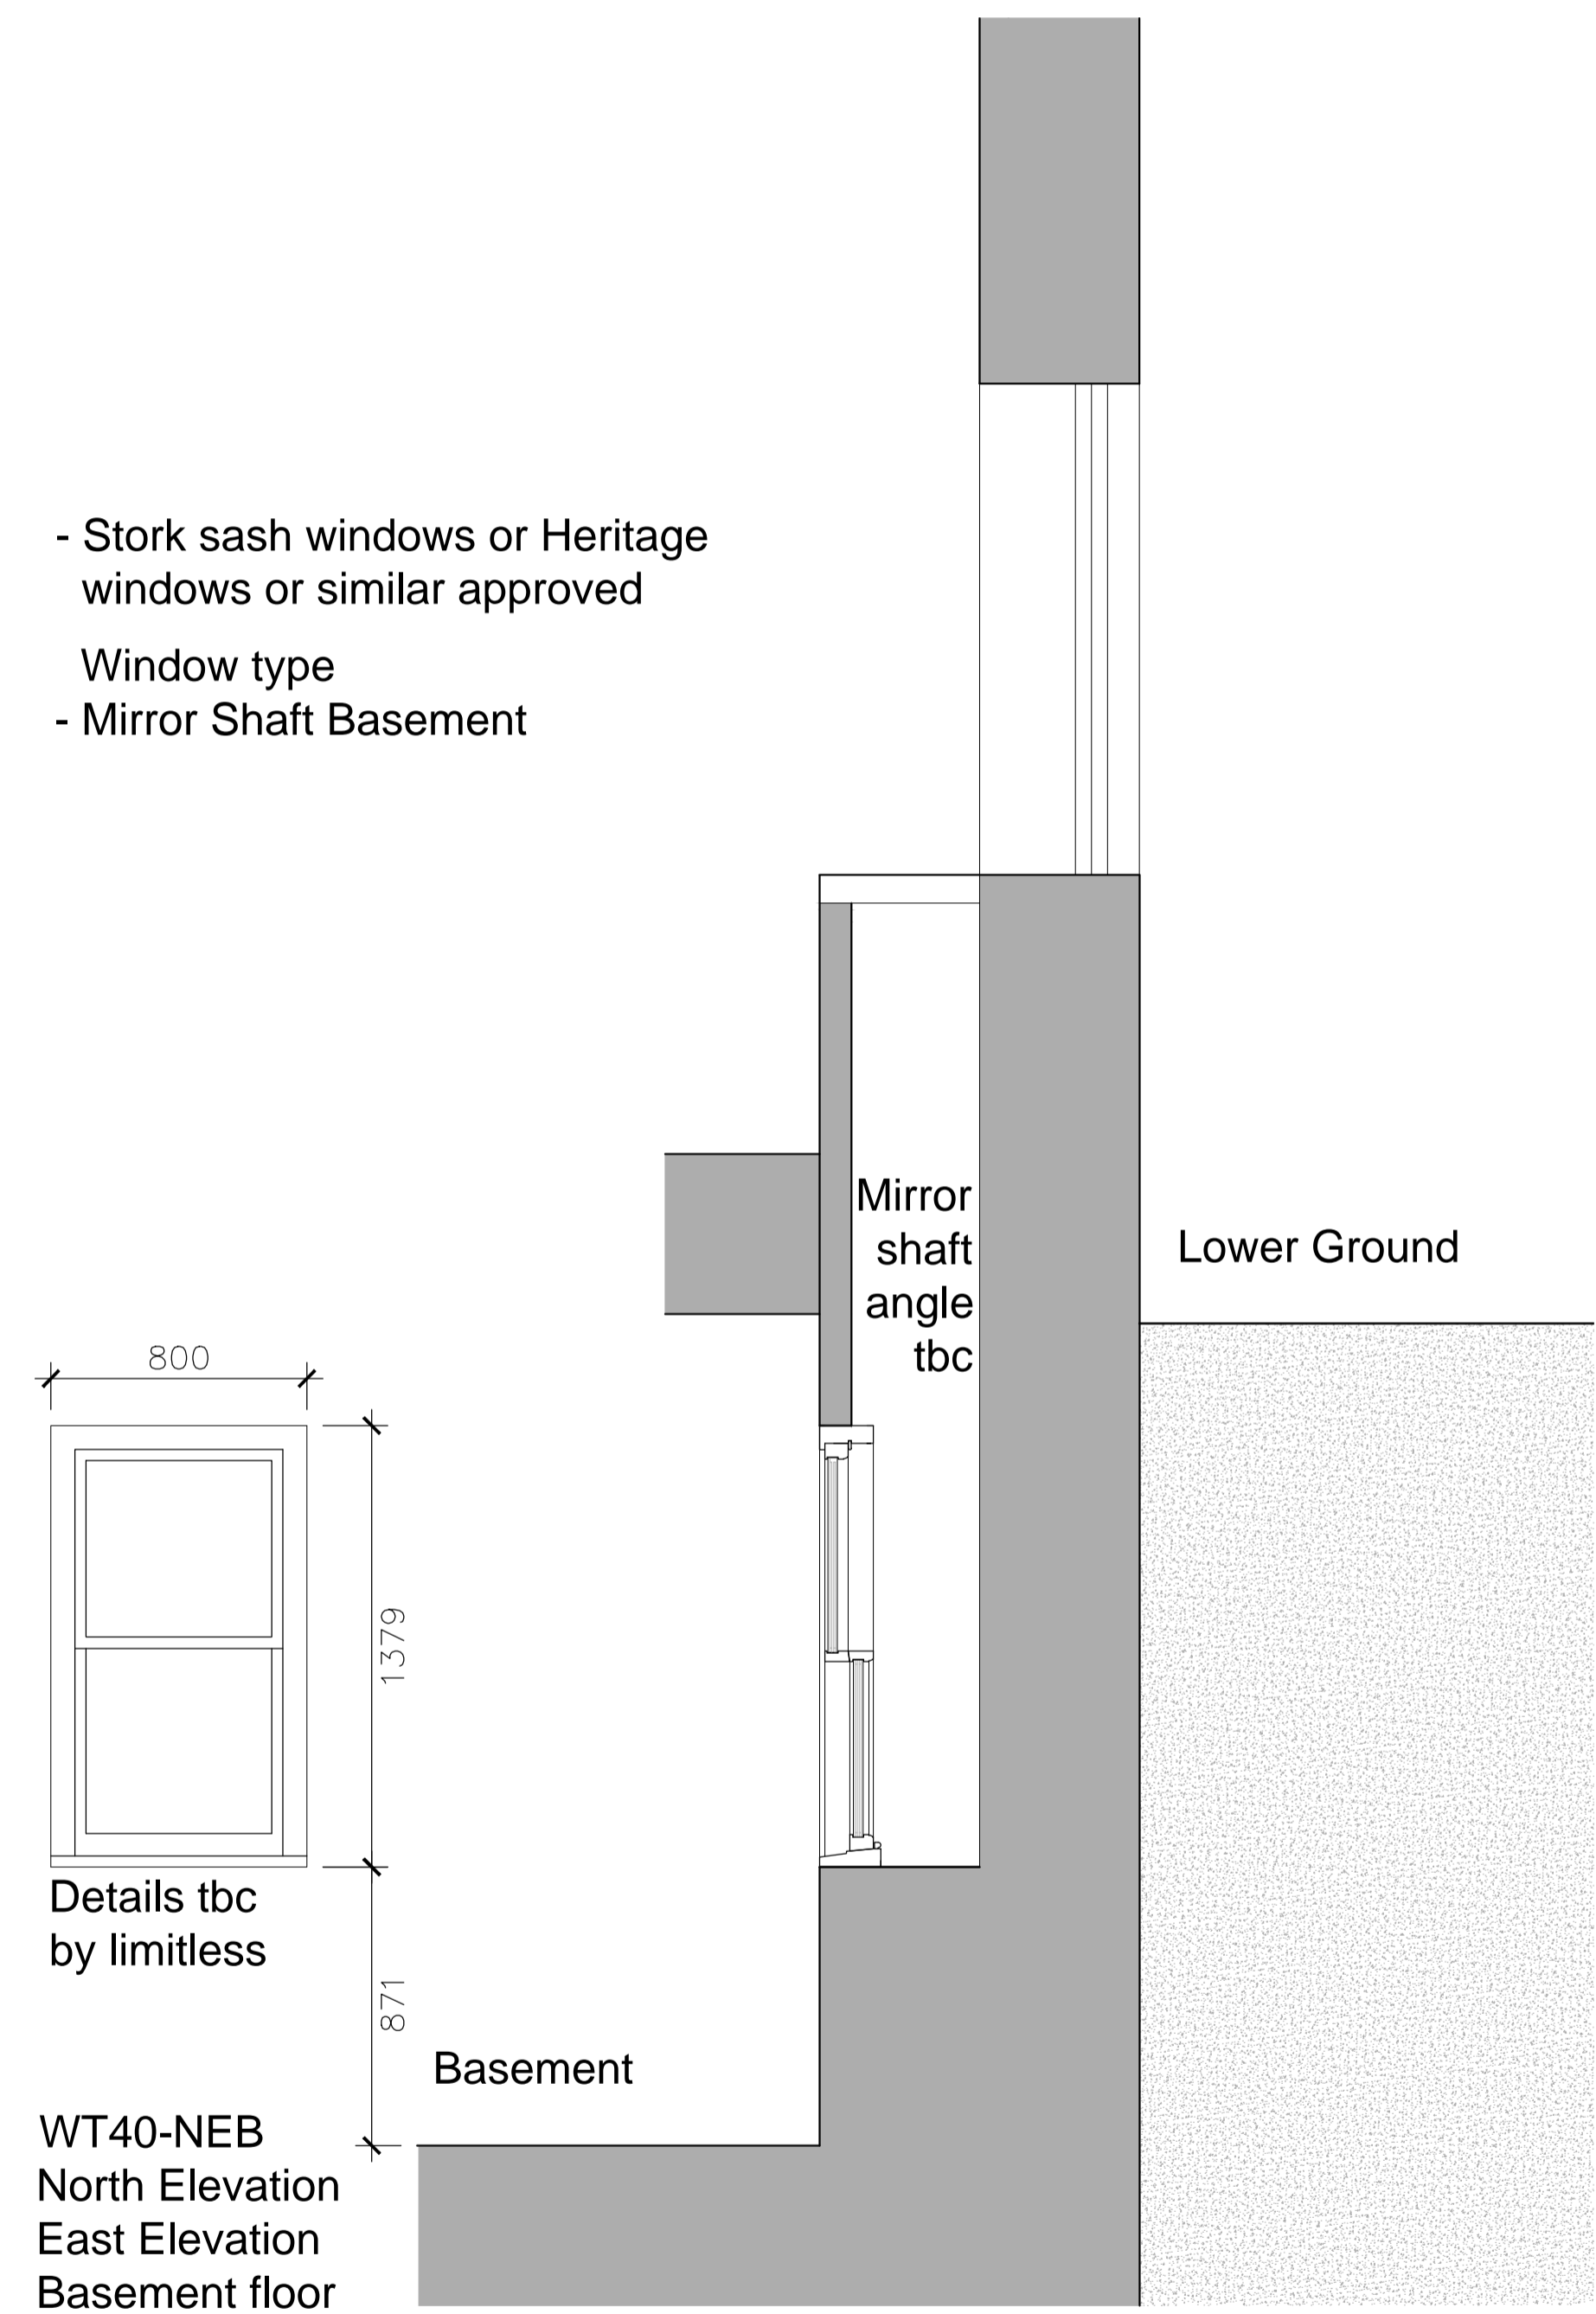

WT40-NEB
 North Elevation
 East Elevation
 Basement floor

- NEW WALL
 - NEW OPENING

- SEE DRAWING NO
 939 -301

