


PROJECT 94 Agamemnon Road
DRAWING TITLE West elevation as proposed
DRAWING NUMBER L(--)-34 Rev B
SCALE 1:50@A3
DATE 15.03.18

NICHOLAS JAMIESON ARCHITECT

10 Tarleton Gardens, London, SE23 3XN T: +44 (0)7471 685 658
 W nicholasjamieson.com

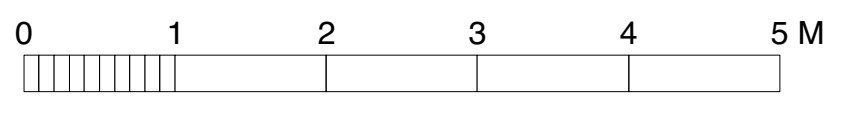

Notes:
 All dimensions in millimetres.
 In event of discrepancy contact Architect for clarification prior to proceeding.