


BFS_THA_PR_SK_005
BAT AND BIRD BOX LOCATIONS
22.03.18 - P1 REVISION

FOR BAT AND BIRD BOX SPECIFICATIONS AND TARGET SPECIES, REFER TO THA DOCUMENT
289_1_2_PLANNING BIRD AND BAT BOXES

Revisions	Revisions					Revisions					
	Rev	Date	By	Description	Checked	Rev	Date	By	Description	Checked	Approved

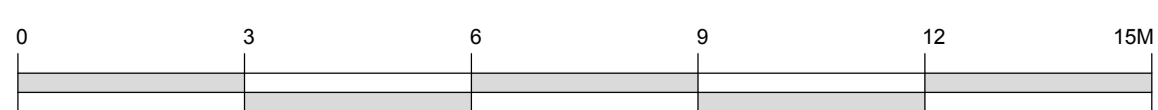

North ↑	Architect/Originator: Forse Hamlet	Unit 6182, Stamford Works, 3 Gillet Street, London N16 8JH	Do not scale. All dimensions to be checked on site. This drawing is copyright.
	Client: Platinum Land	8 Quercet House, 1 Duke of York Square, Kings Road, London, SW3 4LX	Date of Origin: _____ Drawn By: _____
Project: Belsize Park Firestation	Drawing Title: Proposed and Existing West Elevation	Scale: 1:100	Drawing Status: Planning
Client Sign Off	Drawing Number: _____	Revision: _____	

A1