

KEY PLAN


Notes  
 1. All dimensions to be checked on site.  
 2. All dimensions are to masonry unless otherwise stated (ie not plaster finishes)  
 3. All information is to be checked and verified by the contractors and sub-contractors for accuracy and fit.  
 4. Discrepancies or omissions to be brought to the attention of Douglas & King prior to construction.  
 5. Do not scale from this drawing.

THE SITE - 4 Greenland Place

**Douglas and King Architects**

148-150 Curtain Road London EC2A 3AR  
 t +44 (0)20 7613 1395  
 info@douglasandking.com  
 www.douglasandking.com

revision	date	notes
G	19/01/2018	Amended railing following planning advise

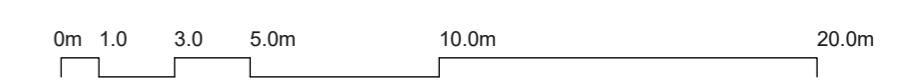

project: 4 Greenland Place NW1 0AP	client: Martin Davis	drawing title: Greenland Place North-East Elevation	scale: 1:50@A2	date: January 2018
		drawing no: GREp4_TR_GA_G_300		

PLANNING