


LAWN ROAD

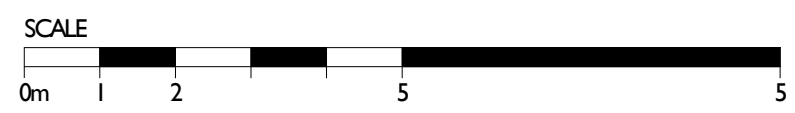

mida <small>ARCHITECTURE + PLANNING</small>	Drawing Title PROPOSED FIRST FLOOR PLAN			
	Job Title 72 LAWN ROAD NMV3 2XB	job no. 18/23	drawing no. 02101	rev
	scale 1 : 100 @A3	date 07.02.18	check by BS	appr. by DMA