


73

72

71

LAWN ROAD

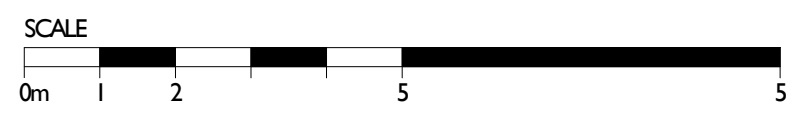

<b>mida</b> <small>ARCHITECTURE + PLANNING</small>	Drawing Title EXISTING FIRST FLOOR PLAN			
	Job Title 72 LAWN ROAD NMV3 2XB	job no. 18/23	drawing no. 02001	rev
	scale 1 : 100 @A3	date 07.02.18	check by BS	appr. by DM