


NEW WORLD PAYPHONES



• Existing New World Payphones telephone kiosk

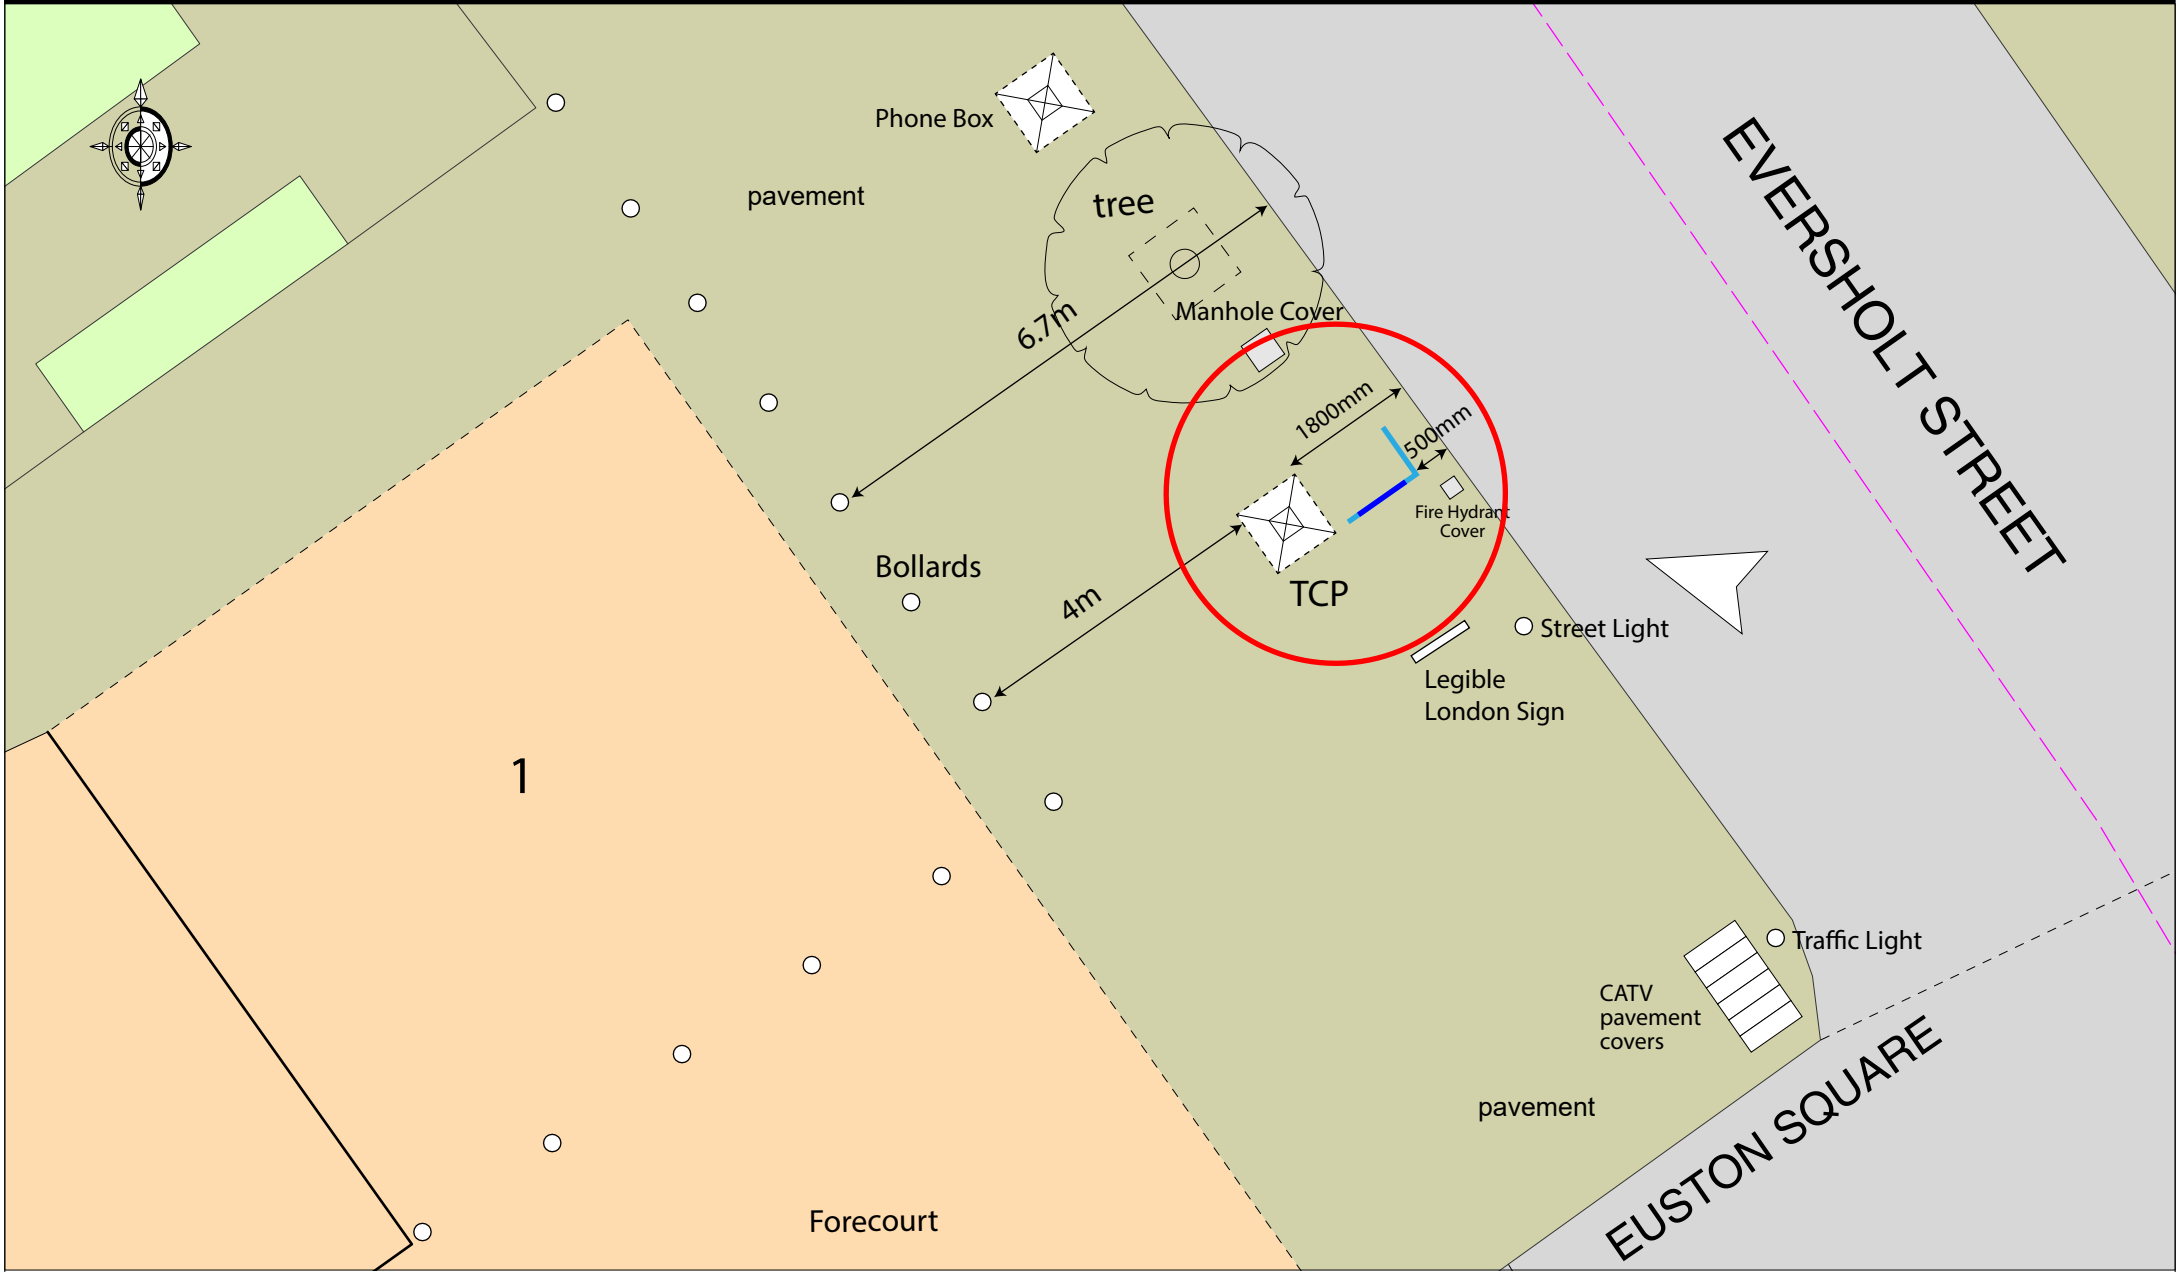

• Proposed replacement Telephone Kiosk incorporating integrated digital advertisement display panel

Site: Telephone Kiosk outside
1 Eversholt Street, Camden

Title: Site Plan

Date: 18 January 2018

Dwg. No: PY3292/001

Scale: 1:100@A4

