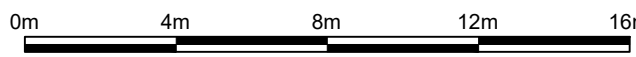
 PROPOSED: InLink Unit
 Site Location

| | | | | | | |
|--------------|--|-------|-------------------------------|----------|---------------|---|
| Description: | Proposed placement of 1no. InLink Unit | Dwg: | Existing & Proposed Site Plan | Dwg. No: | CMD-149-SP-V2 | Scale 1:200@A3 |
| Site: | Euston Road (OS No.250 Opp UCL Hospital) | Date: | 26 April 2018 | | |  |