


NOTE:
 • ALL EXISTING WINDOWS TO BE UPGRADED TO DOUBLE GLAZED.
 • INTERNAL FACE OF EXTERNAL ENVELOPE TO BE LINED THROUGHOUT WITH INSULATION & STUD PLASTERBOARD WITH PLY BACKING FOR HANGING PAINTINGS.
 • UNDER FLOOR TO BE INSULATED THROUGHOUT.

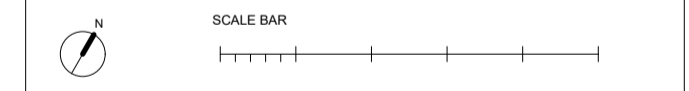

Rev	Date	Description
B	09.05.2018	Amendment to landscape design
A	19.01.2018	Planning application January 2018
-	15.08.17	Planning application 2017/4695/P

Hayatsu Architects
 Unit 101, Sugarhouse Studios
 19 Collett Road
 London SE16 4DJ
 t +44(0)77 6633 2206
 takeshi@hayatsuarchitects.com
 www.hayatsuarchitects.co.uk

PROJECT: THE LODGE, NORTH END AV

JOB: 007

TITLE: PROPOSED GROUND FLOOR PLAN
 STATUS: PLANNING

DATE: 15.08.17 SCALE: 1:100(A3)
 1:50(A1)

REV: B NUMBER: 1100

DO NOT SCALE FROM THIS DRAWING. ALL DIMENSIONS ARE TO BE CHECKED ON SITE. THIS DRAWING IS TO BE READ IN CONJUNCTION WITH ALL CONSULTANTS INFORMATION

DRAWN:KS INSPECTED:TH