



Painted stone cills to match existing

Mouldings of material and colour to match existing

Capital of material and colour to match existing

All new brickwork to match existing

Painted wood windows to match existing

Terracotta string courses to match existing

Mouldings of material and colour to match existing

Capital of material and colour to match existing


Painted wood windows to match existing

All new brickwork to match existing

Painted stone cill to match existing

Cast iron rainwater goods to match existing

Stone threshold

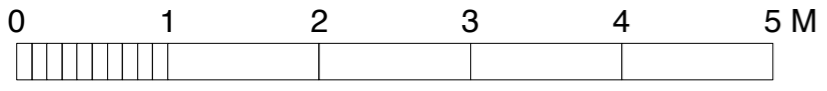

PROJECT 94 Agamemnon Road
DRAWING TITLE East elevation of main house as proposed
DRAWING NUMBER L(--)-31 Rev A
SCALE 1:50@A3
DATE 16.11.17

NICHOLAS JAMIESON ARCHITECT

10 Tarleton Gardens, London, SE23 3XN T: +44 (0)7471 685 658
 W nicholasjamieson.com

Notes:
 All dimensions in millimetres.
 In event of discrepancy contact Architect for clarification prior to proceeding.