




1 Proposed Front Elevation_Street Elevation
Scale: 1:50

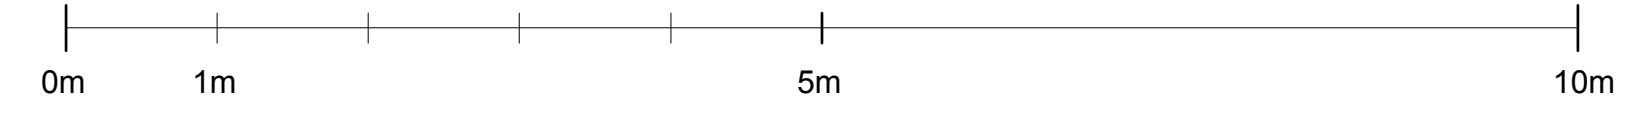

REVISIONS	DESCRIPTION	DATE
A	13/7/15 PWA submission	
B	21/8/15 internal levels, rear garden wall amended	
C	11/9/15 front roof and terrace plan amended	
D	8/10/15 planning application	
E	15/10/15 ground amended	
F	16/10/15 minor material amendment	
G	16/11/15 minor material amendment minor adjustment to rear balcony levels & window heights	
H	14/12/15 minor material amendment, reveal, chestnut front fence removed and replaced with a solid brick wall	
I	17/1/17 front door arrangement revised, issued to Valentin for comment	
J	19/1/17 PWA application	

planning

DRAWING NOT TO BE SCALED.
ALL DIMENSIONS TO BE CHECKED ON SITE.
REFER TO ALL OTHER RELEVANT DRAWINGS AND SPECIFICATIONS.
IN CASE OF ANY DISCREPANCY OR AMBIGUITY REFER TO CA

PROJECT	Hampstead Hill Gardens
DRAWING	Proposed front elevation_street elevation
SCALE	1:50 @ A1
DATE	Dec-15
DRAWING	596_40.1
REV	L

Walker Bushe Architects
Buildings and Interiors
6 Highbury Corner
Highbury Crescent
London N5 1RD
020 7697 0707
020 7697 0808
studio@walkerbushe.co.uk