



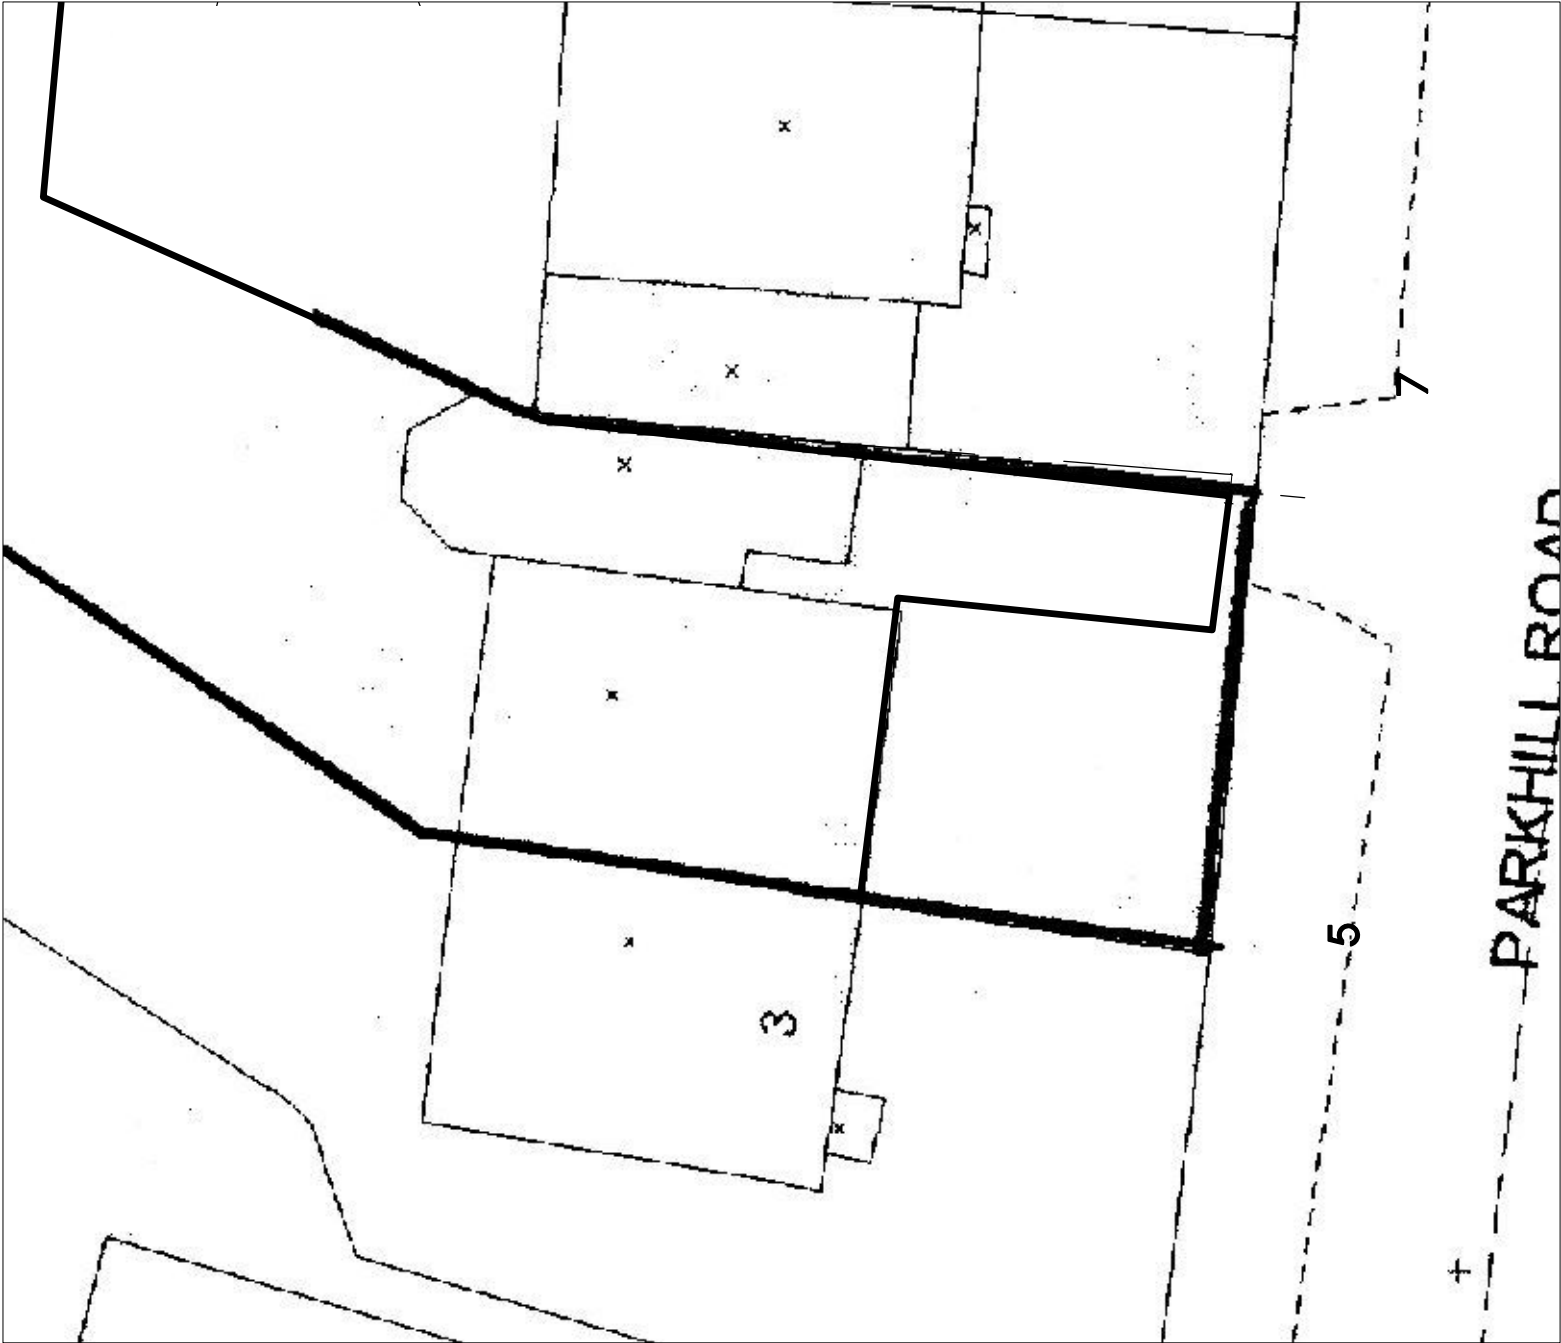


SITE PLAN scle 1:200

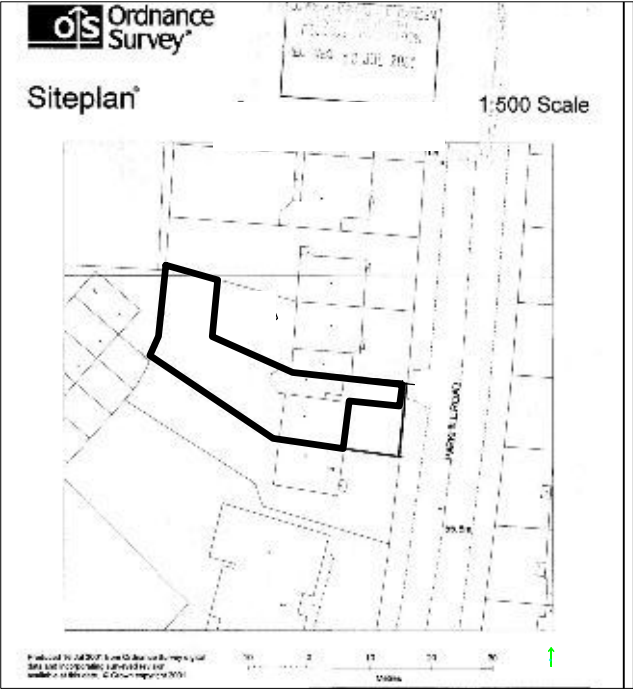


LOCATION PLAN scle: 1:1250

C.A.D. FILE NAME CAD-NAME	
------------------------------	--	--	

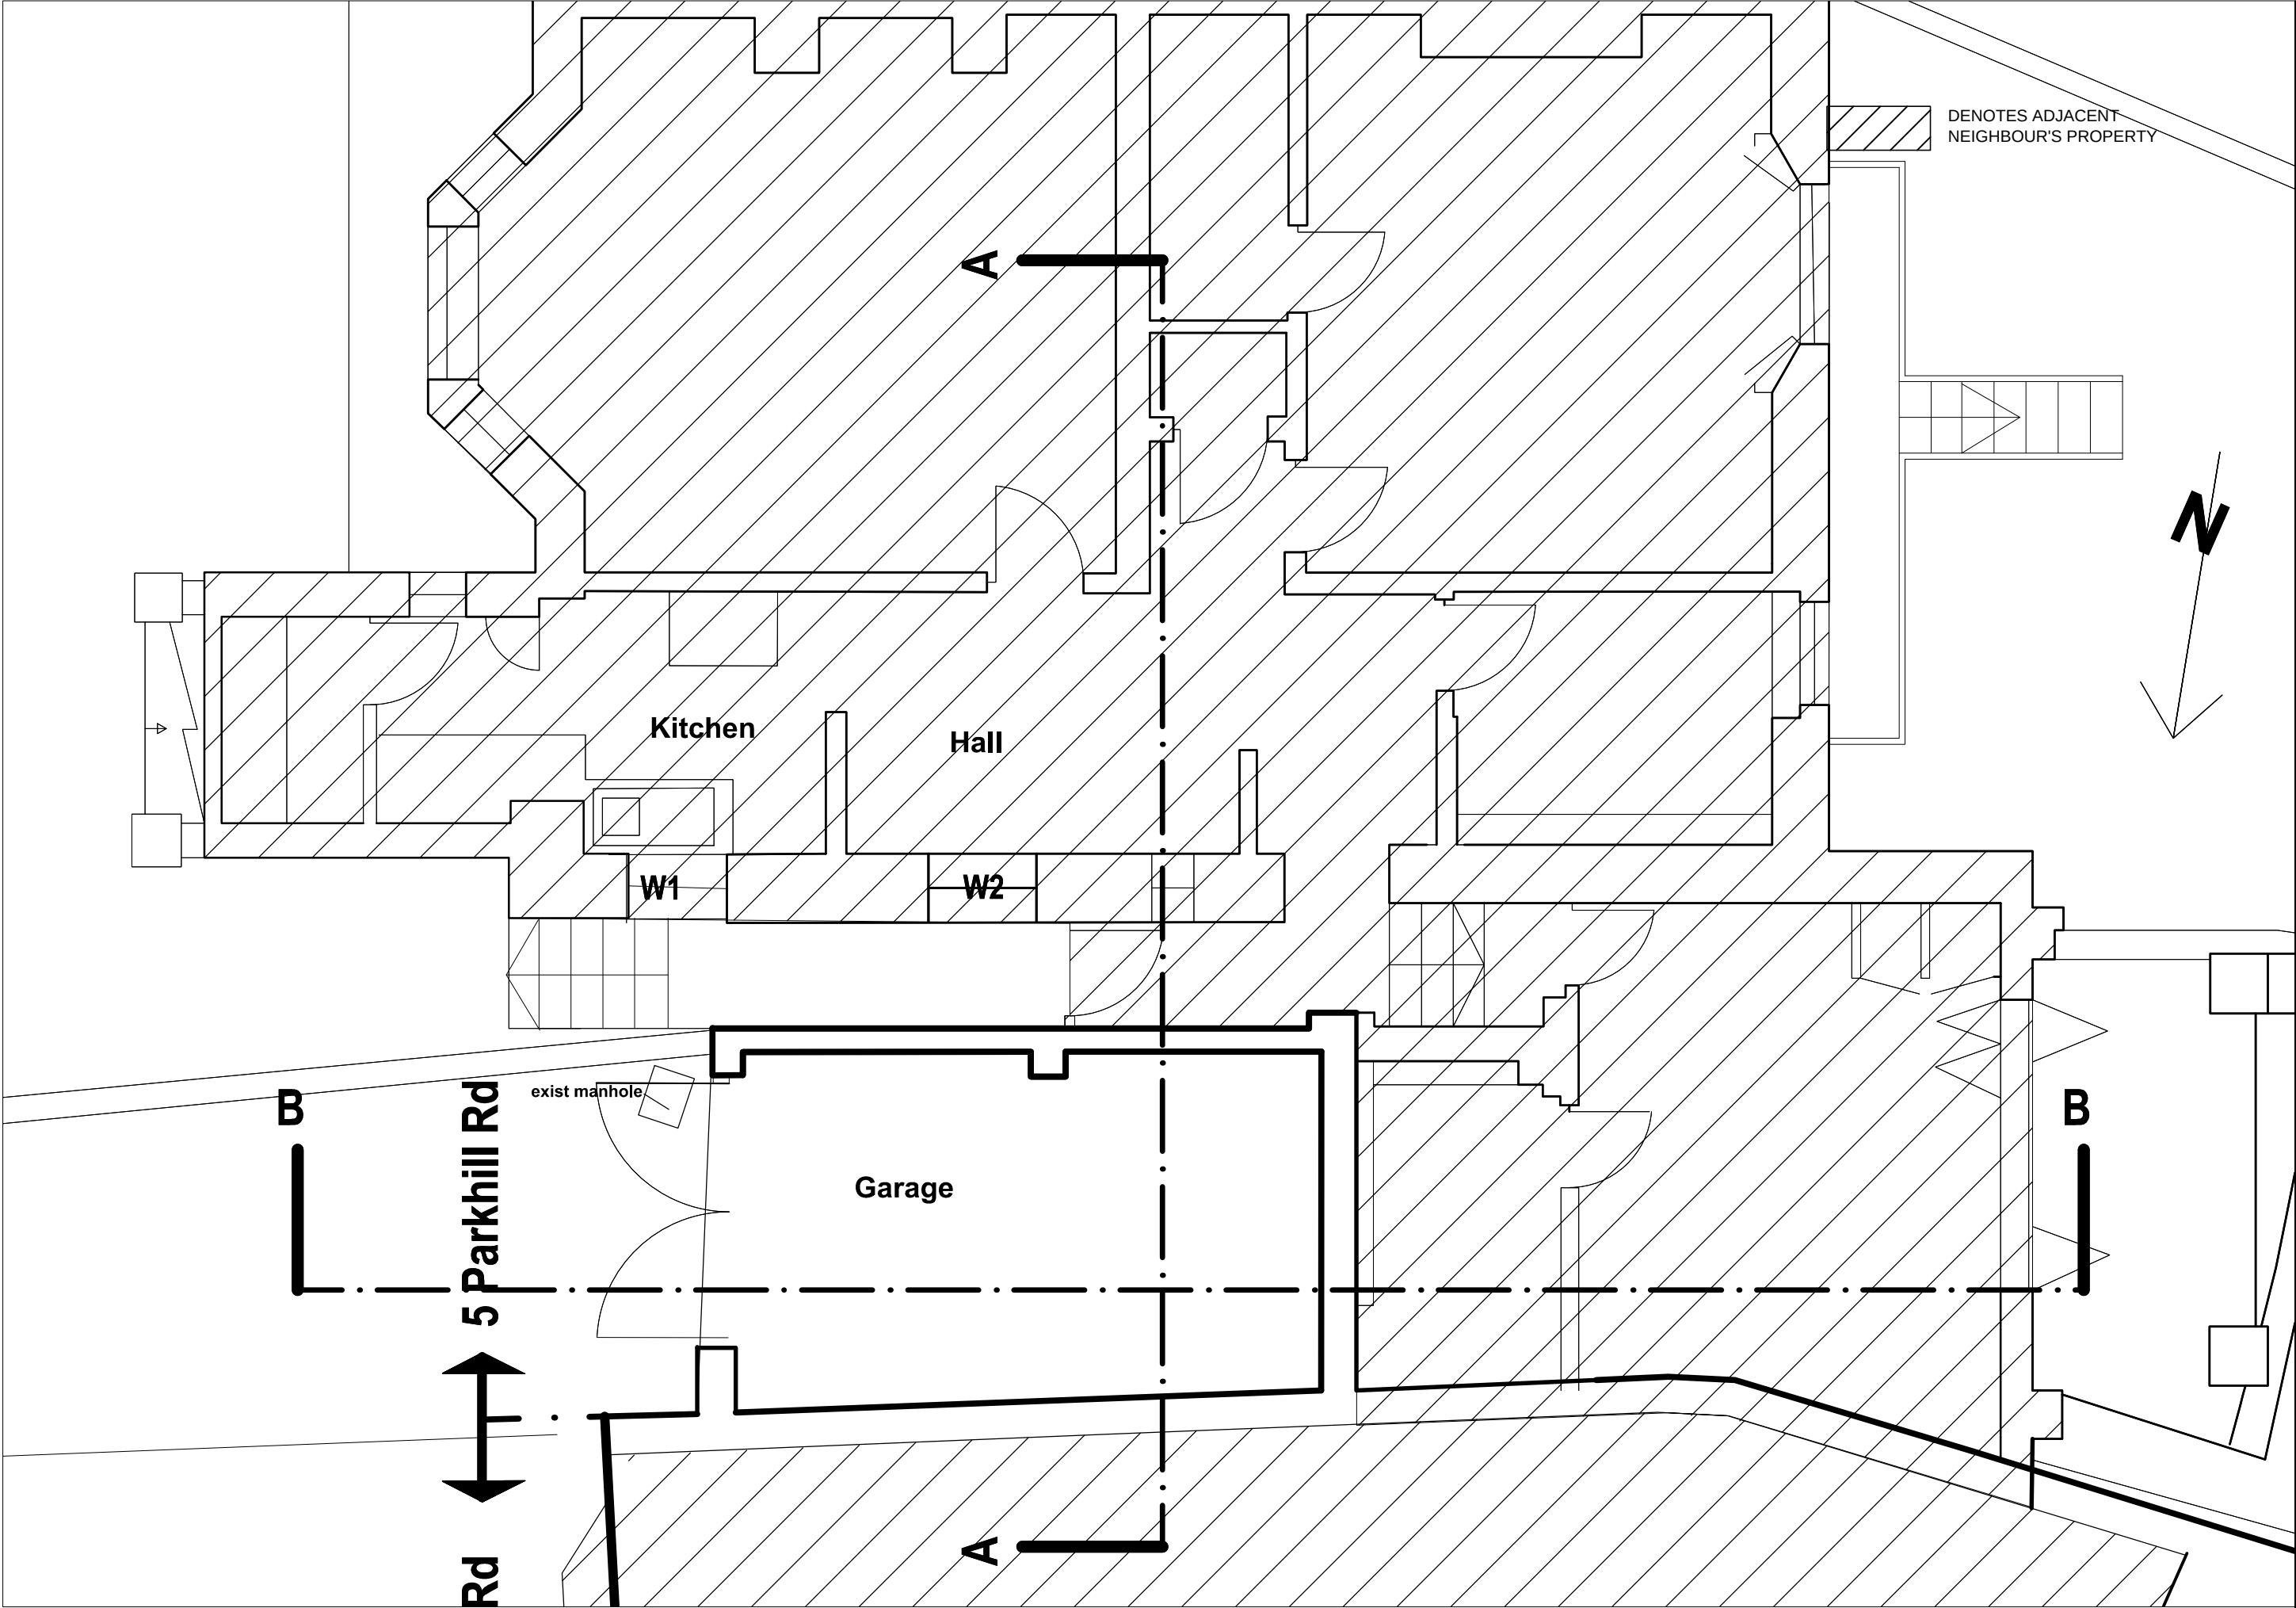

EXISTING LOWER GROUND PLAN

C.A.D. FILE NAME		AC		E-001	
CAD-NAME		DATE: JUNE 17		REV A	
PLOT FOR		DRAWING: 5 PARKHILL RD NW3		EXISTG LOWER GRND PLAN	
PLT-FOR		ANDREW COWAN ARCHITECTS		1	
PLT-DATE		39a Danvers Street London SW3 5AY Mob: +44(0)7810808628 EMAIL: aca@andrewcowan.net www.andrewcowanarchitects.com		SCALE: 1:50	
PLOT DATE		PLT-BY		PLT-BY	

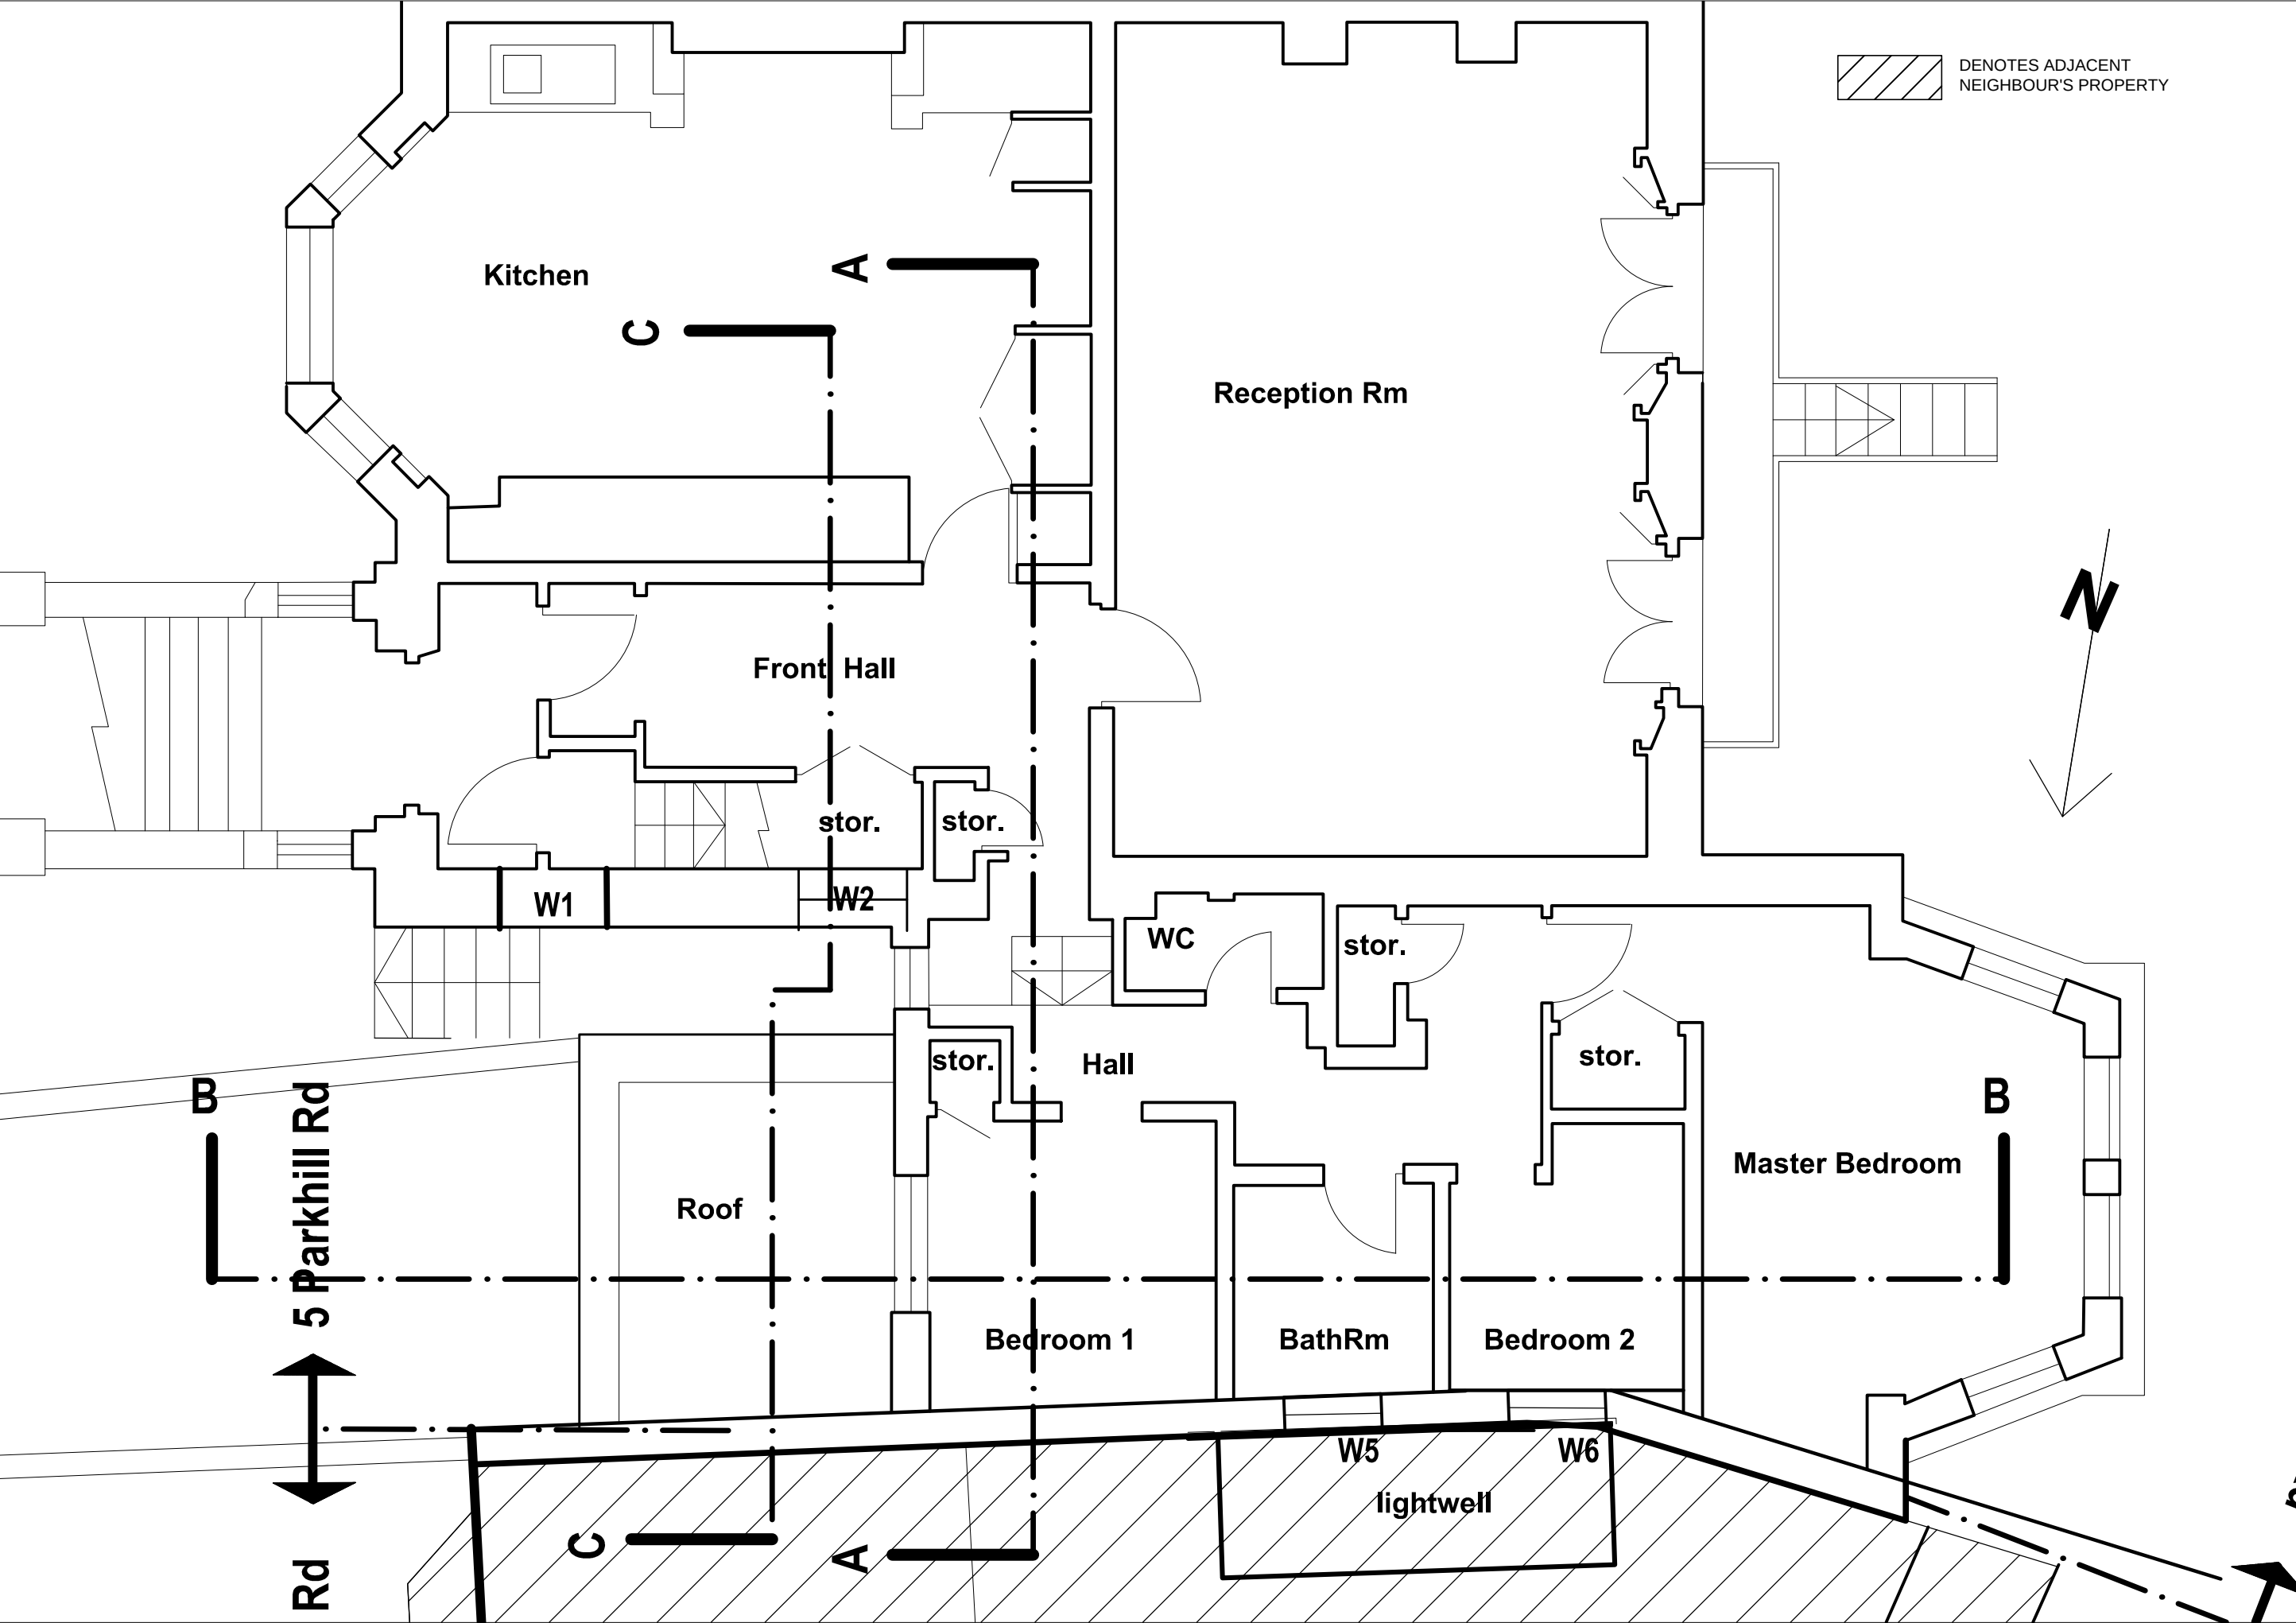

EXISTING GROUND PLAN

C.A.D. FILE NAME		AC		5 PARKHILL RD NW3		E-002	
CAD-NAME		DATE: JUNE 17		DRAWING: EXISTING GRND PLAN		REV A	
PLT-FOR		SCALE: 1:50					
PLT-DATE		PLT-BY		PLT-BY			

ANDREW COWAN ARCHITECTS

39a Danvers Street London SW3 5AY
Mob: +44(0)7810808628 Ph: 0207 352 8903
EMAIL: aca@andrewcowan.net www.andrewcowanarchitects.com





EXISTING ROOF PLAN

C.A.D. FILE NAME		AC	
CAD-NAME		5 PARKHILL RD NW3	
PLOTTED FOR		DRAWING:	
PLT-FOR		EXISR ROOF PLAN	
PLOT DATE		DATE: JUNE 17	
PLT-DATE		SCALE: 1:50	
PLOT BY		REV A	
PLT-BY		1	

A N D R E W C O W A N A R C H I T E C T S


39a Danvers Street London SW3 5AY
Mob: +44(0)7810808628 Ph: 0207 352 8903
EMAIL: aca@andrewcowan.net www.andrewcowanarchitects.com

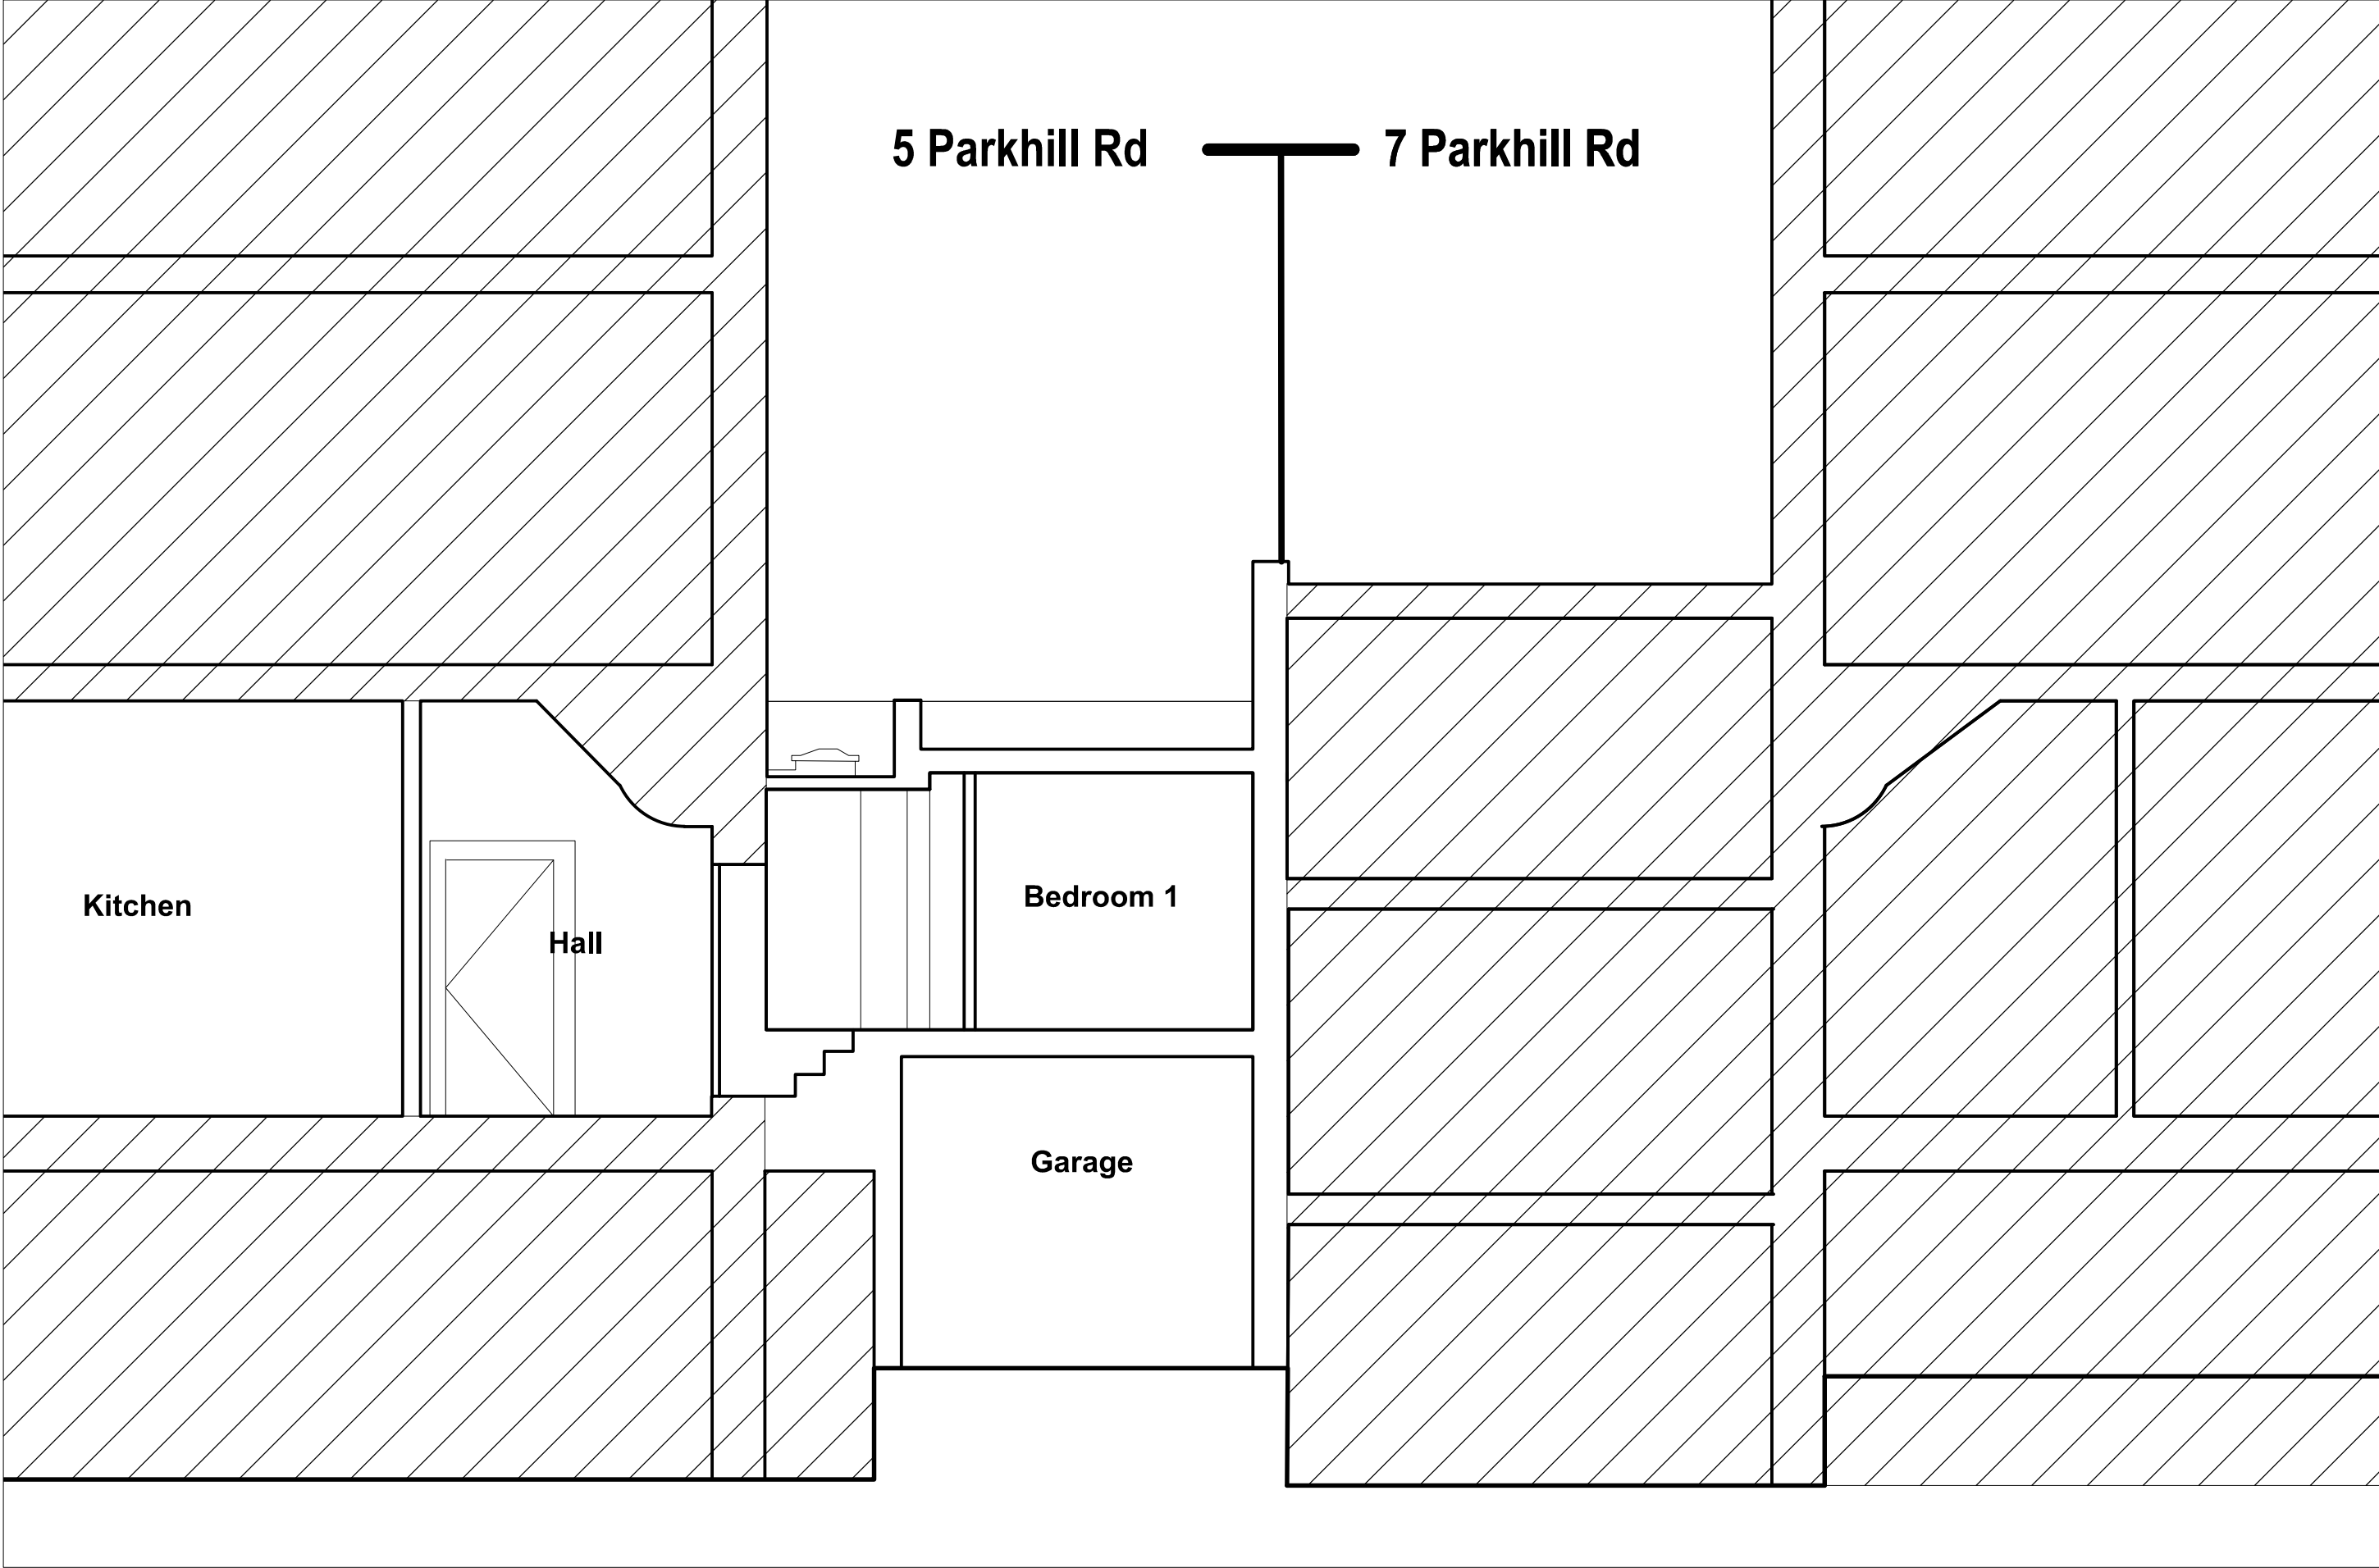

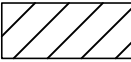 DENOTES ADJACENT NEIGHBOUR'S PROPERTY

EXISTING BLDG SECT A-A

C.A.D. FILE NAME CAD-NAME PLOTTED FOR PLT-FOR PLOT DATE PLT-DATE	A N D R E W C O W A N A R C H I T E C T S 39a Danvers Street London SW3 5AY Mob: +44(0)7810808628 EMAIL: aca@andrewcowan.net	5 PARKHILL RD NW3 DRAWING: EXISTIG BLDG SECTION A-A	AC	E-004
			DATE:	JUNE 17
			SCALE:	1:50
			1	

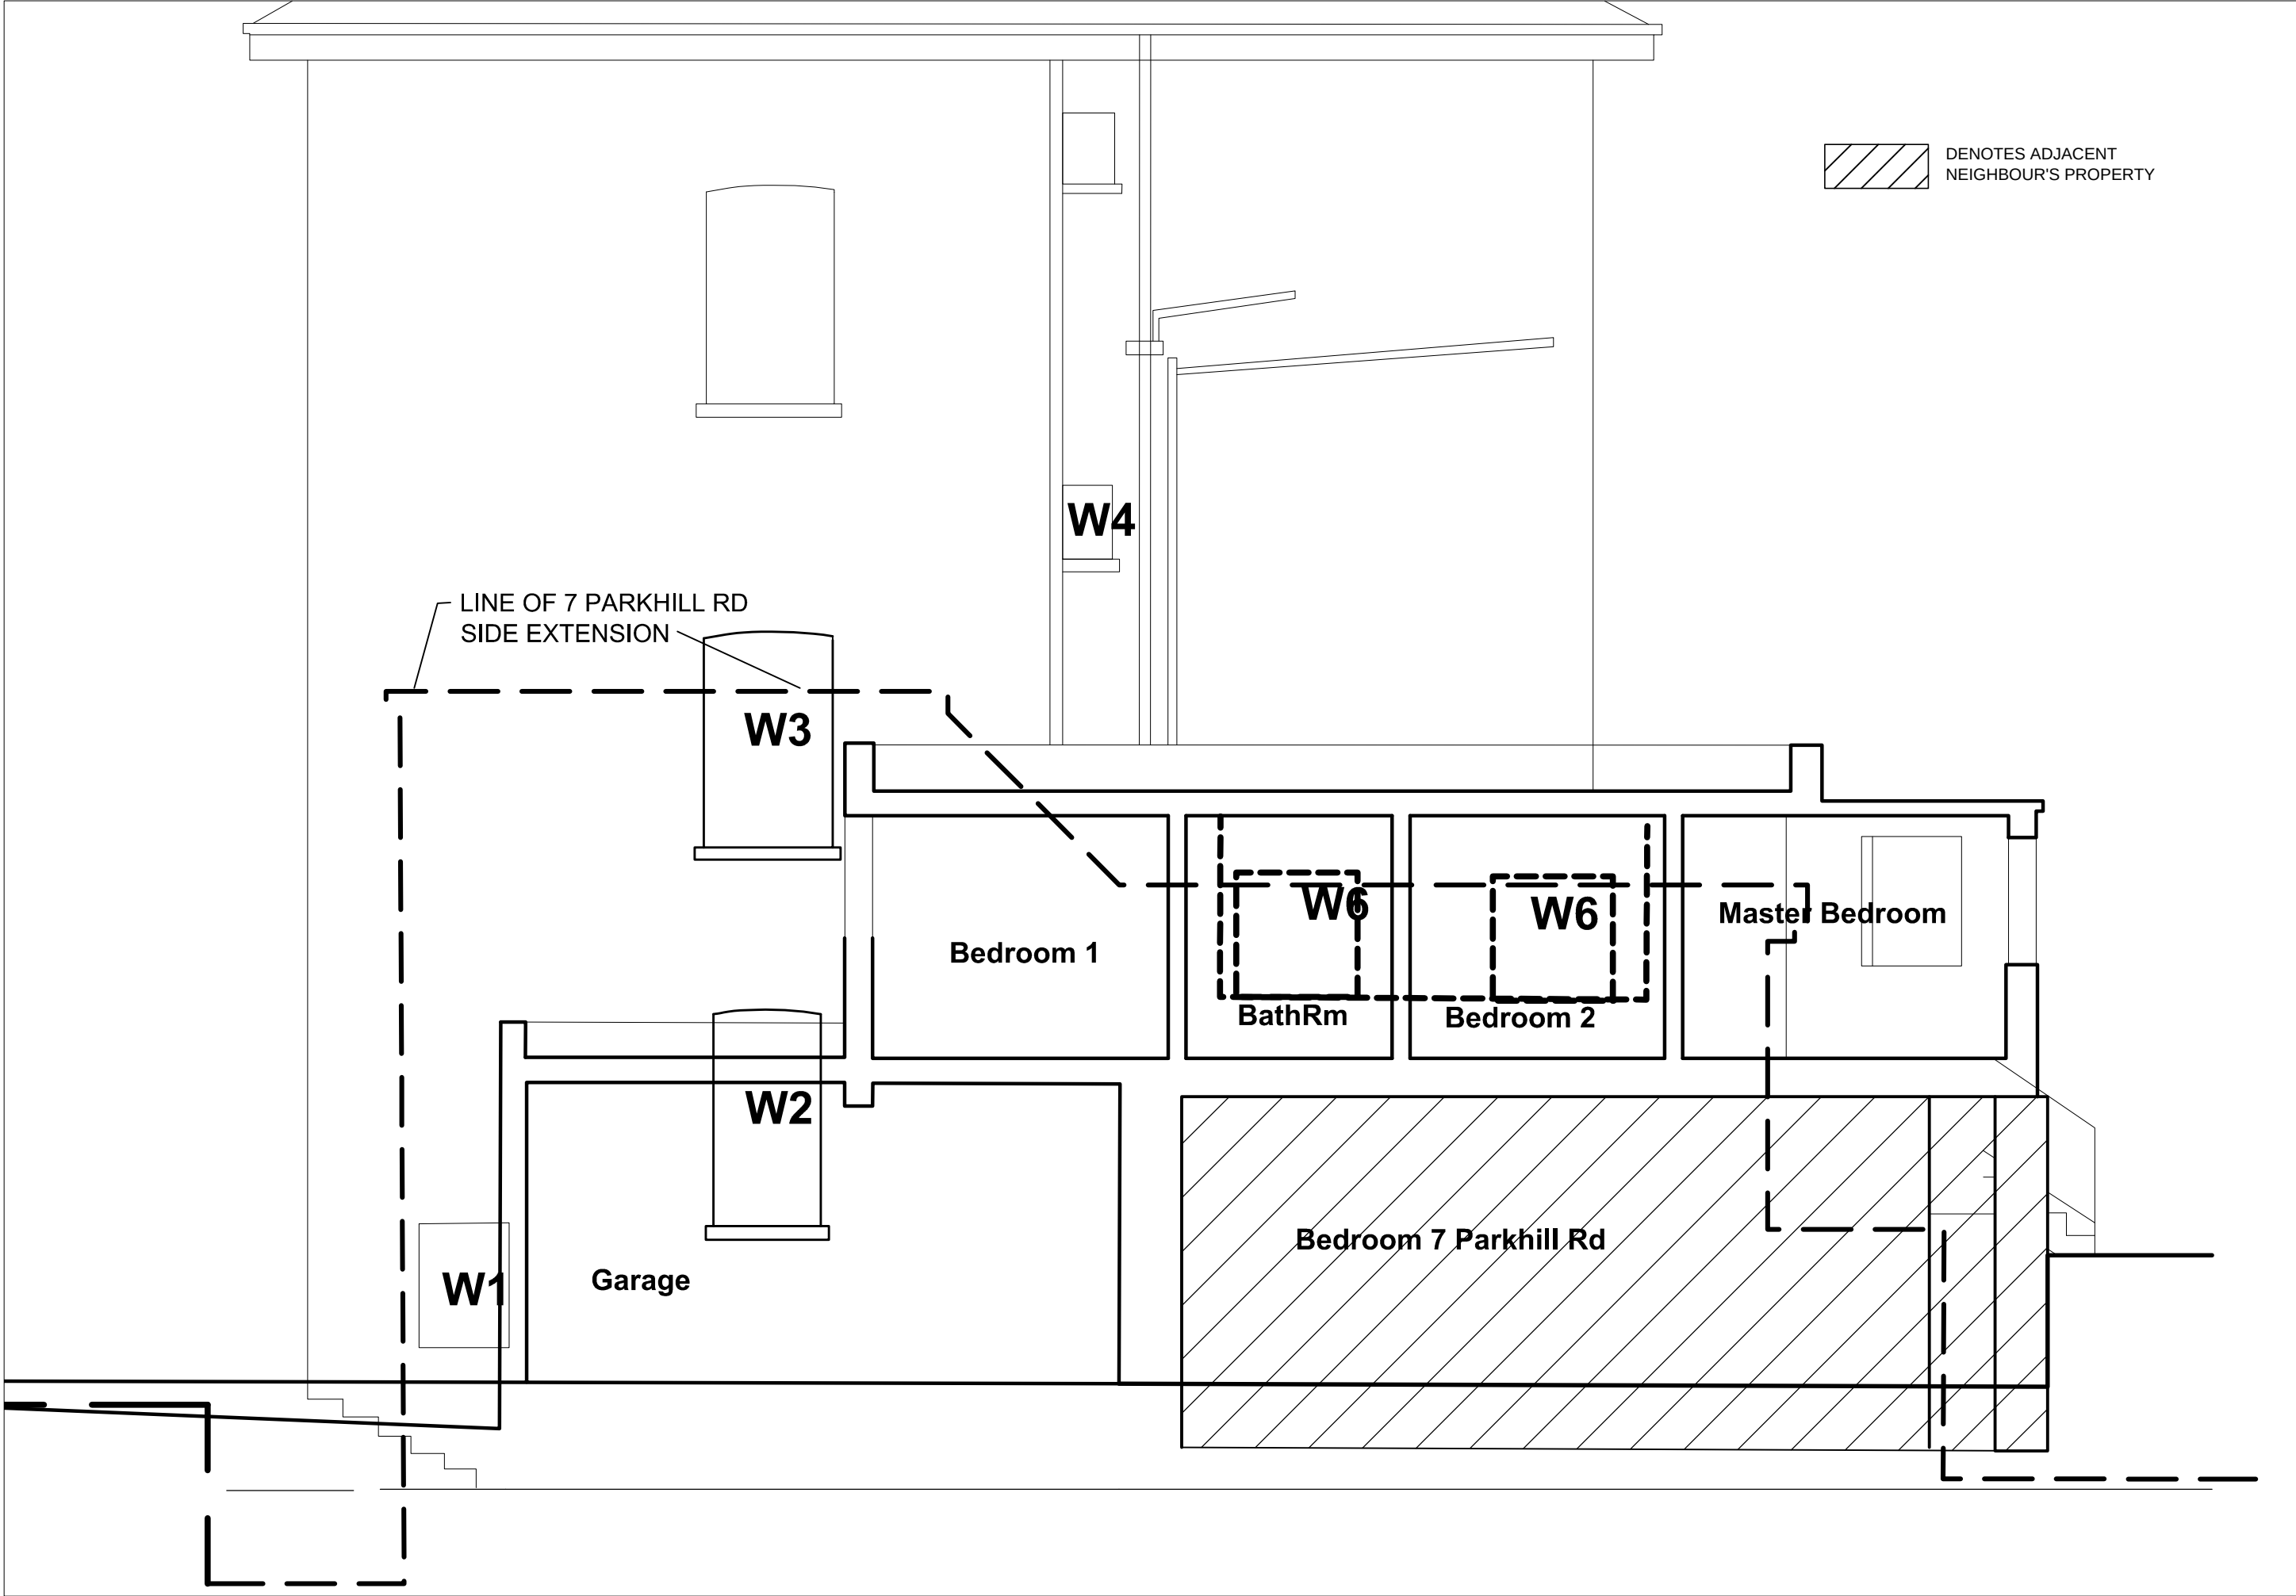


EXISTG BLDG SECTION B-B

C.A.D. FILE NAME		5a PARKHILL RD NW3		AC	E-005
C.A.D.-NAME		DRAWING:		DATE:	JUNE 17
PLOTTED FOR		EXISTG BLDG SECTION B-B		SCALE:	1:50
PLT-FOR					REV A
PLT-DATE					
PLOT DATE					
PLOT BY					
PLT-BY					

A N D R E W C O W A N A R C H I T E C T S

39a Danvers Street London SW3 5AY
Mob: +44(0)7810808628 Ph: 0207 352 8903
EMAIL: aca@andrewcowan.net www.andrewcowanarchitects.com

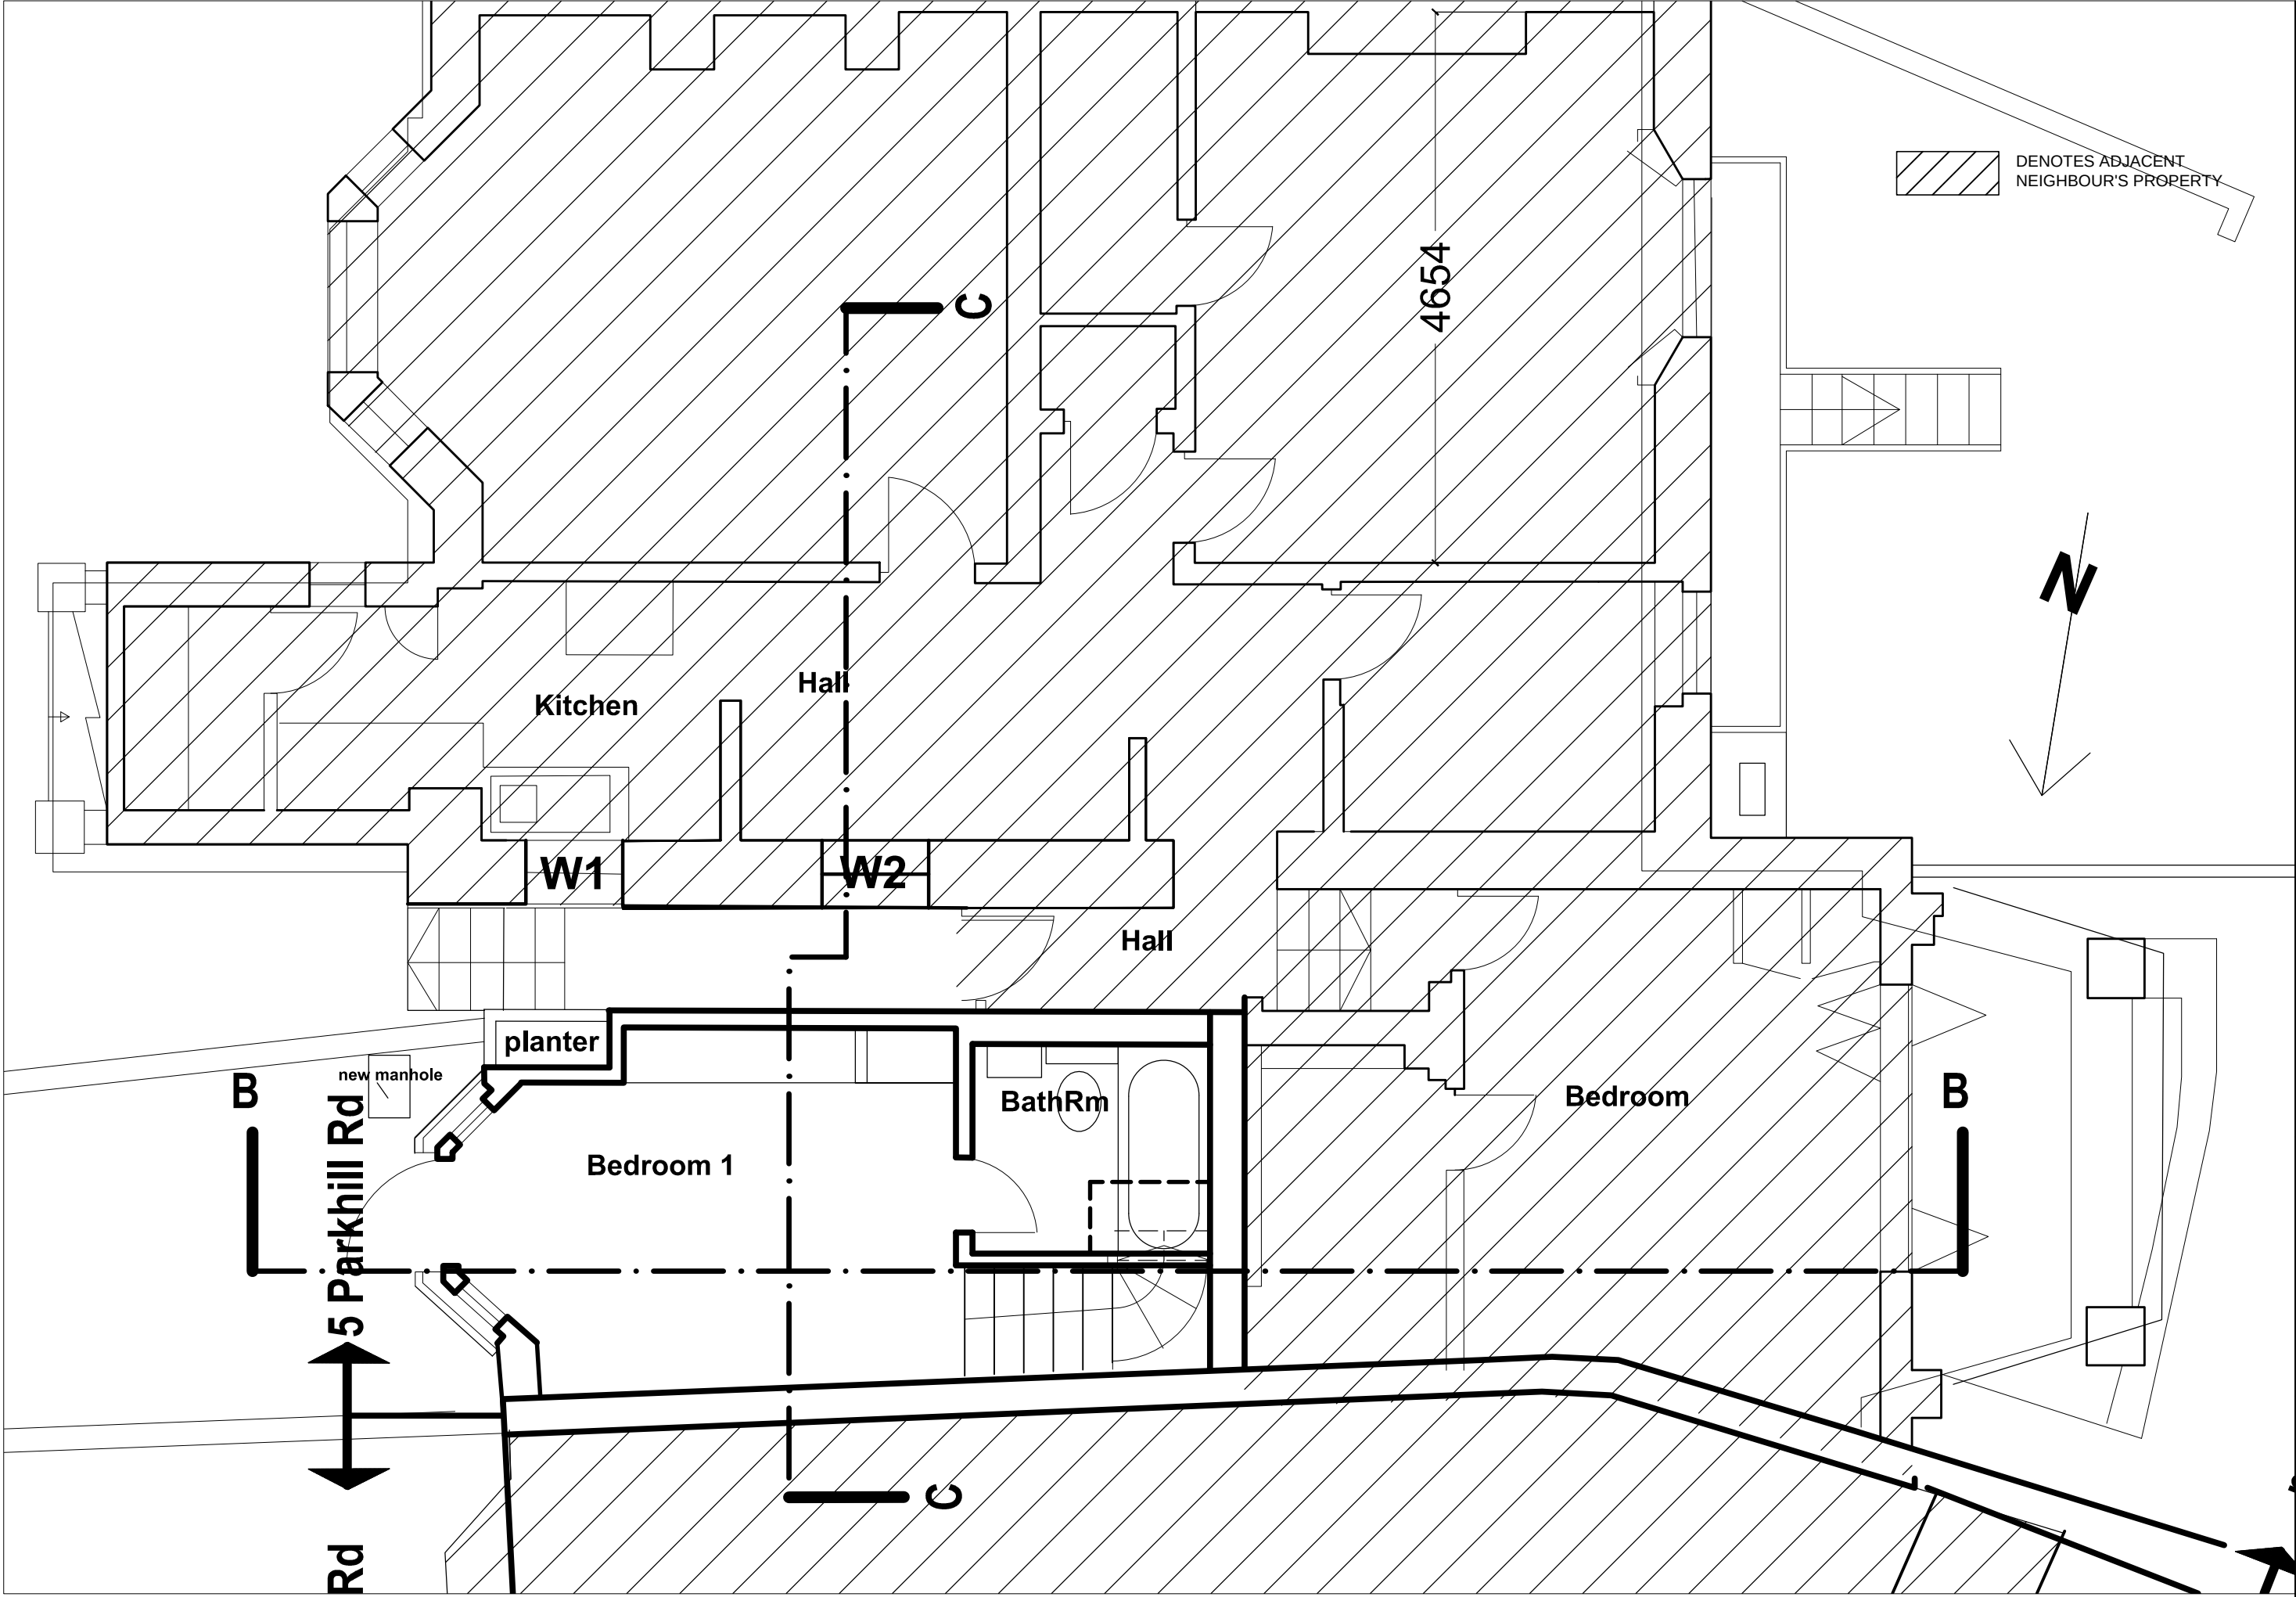


PROPOSED LOWER GROUND PLAN

C.A.D. FILE NAME		AC		5 PARKHILL RD NW3		AC	
CAD-NAME		DATE: JUNE 17		DRAWING: PROPOSED LOWER GRND PLAN		DATE: JUNE 17	
PLOTTED FOR		SCALE: 1:50		REV A		REV A	
PLT-FOR							
PLT-DATE		PLOTTED BY		PLT-BY			

ANDREW COWAN ARCHITECTS

39a Danvers Street
London SW3 5AY
Mob: +44(0)7810808628
Ph: 0207 352 8903
EMAIL: aca@andrewcowan.net
www.andrewcowanarchitects.com

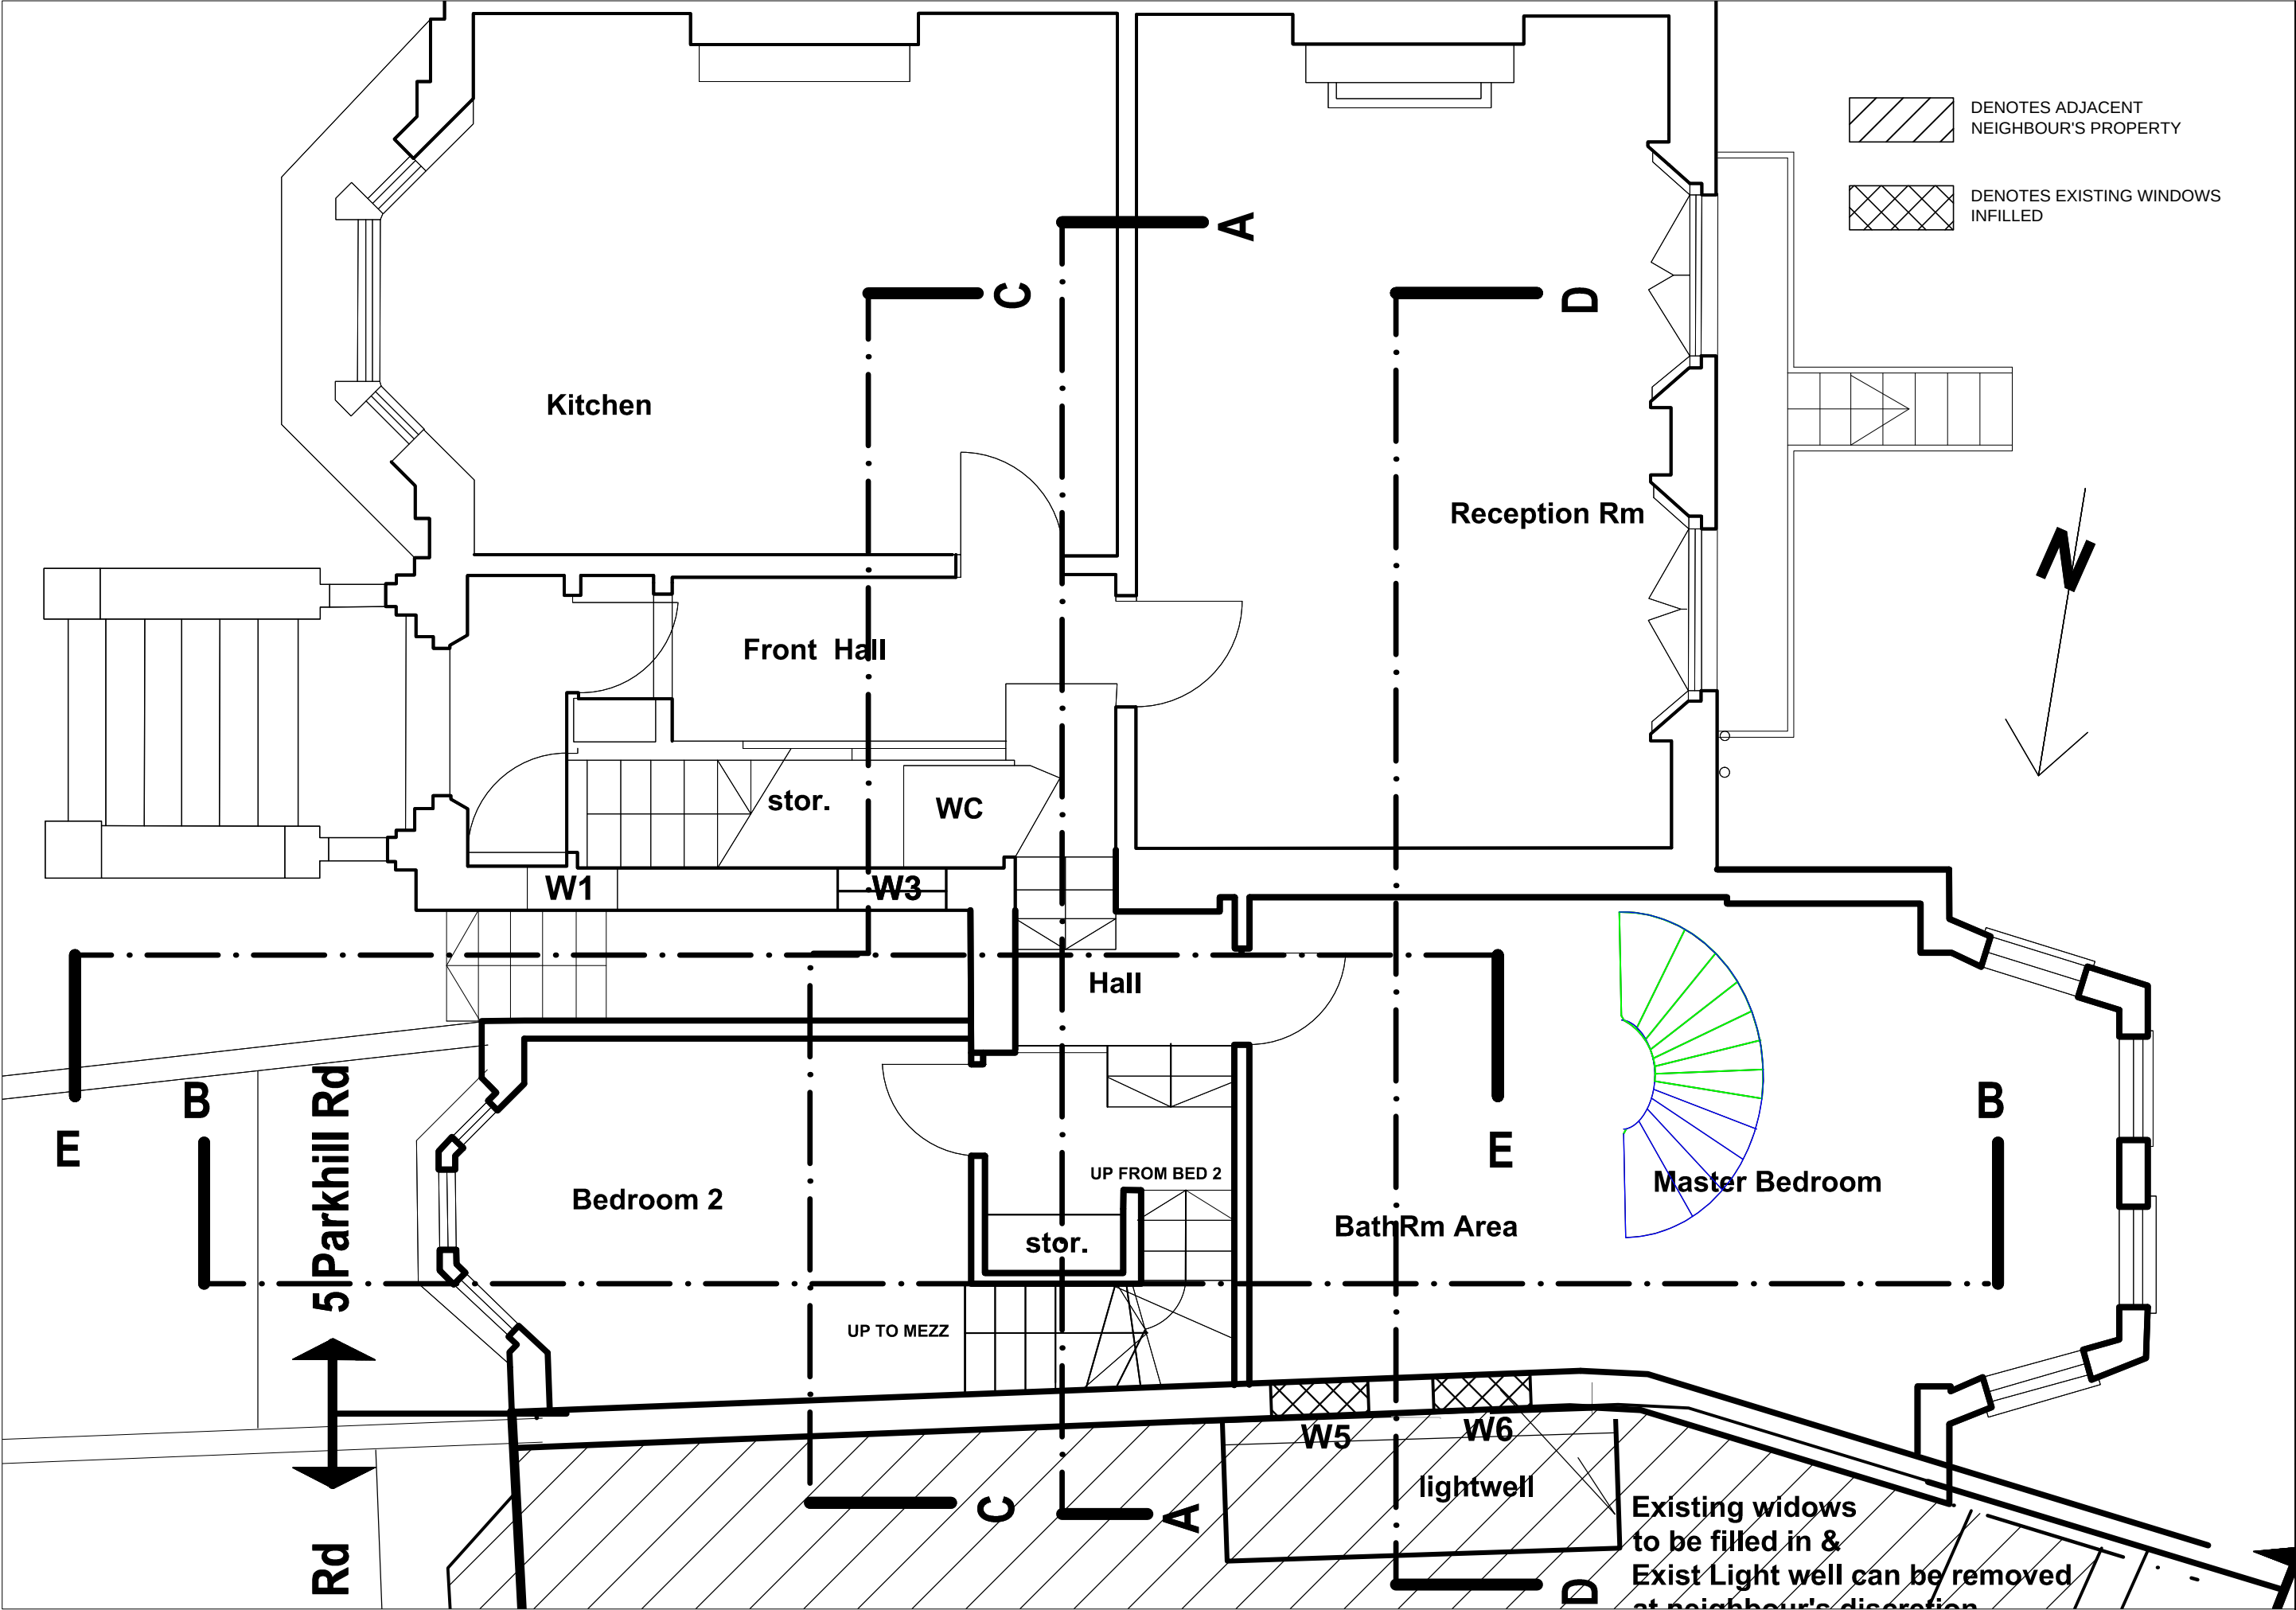

PROPOSED GROUND PLAN


C.A.D. FILE NAME		AC		5 PARKHILL RD NW3		L-002	
C.A.D. NAME		DATE: JUNE 17		DRAWING: PROPOSED GRND PLAN		REV A	
PLOT FOR		SCALE: 1:50					
PLOT DATE							
PLOT BY							
PLOT-BY							

ANDREW COWAN ARCHITECTS

39a Danvers Street London SW3 5AY
Mob: +44(0)7810808628 Ph: 0207 352 8903
EMAIL: aca@andrewcowan.net www.andrewcowanarchitects.com



- DENOTES ADJACENT
-
- NEIGHBOUR'S PROPERTY

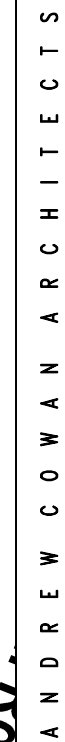

PLT-DATE


DRAWING:

PROPOSED POOF PLAN

DATE: JUNE 17

REV A

- (A)** EXISTING BRICK **(C)** EXIST TIMBER FRAMED WINDOWS PNT **(E)** NEW TIMBER FRAME WINDOW TO MATCH EXIST. **(G)** NEW CLEAR GLAZING WITH TRANSLUCENT FINISH **(J)** NEW BRICK TO MATCH EXISTG
(B) EXISTING SLATE TILES **(D)** EXIST RENDER PNT **(H)** NEW SKYLIGHT **(K)** NEW RENDER PNT **(S)** NEW GREY SLATE TILES **(M)** NEW GREY SINGLE MEMBRANE ROOFING

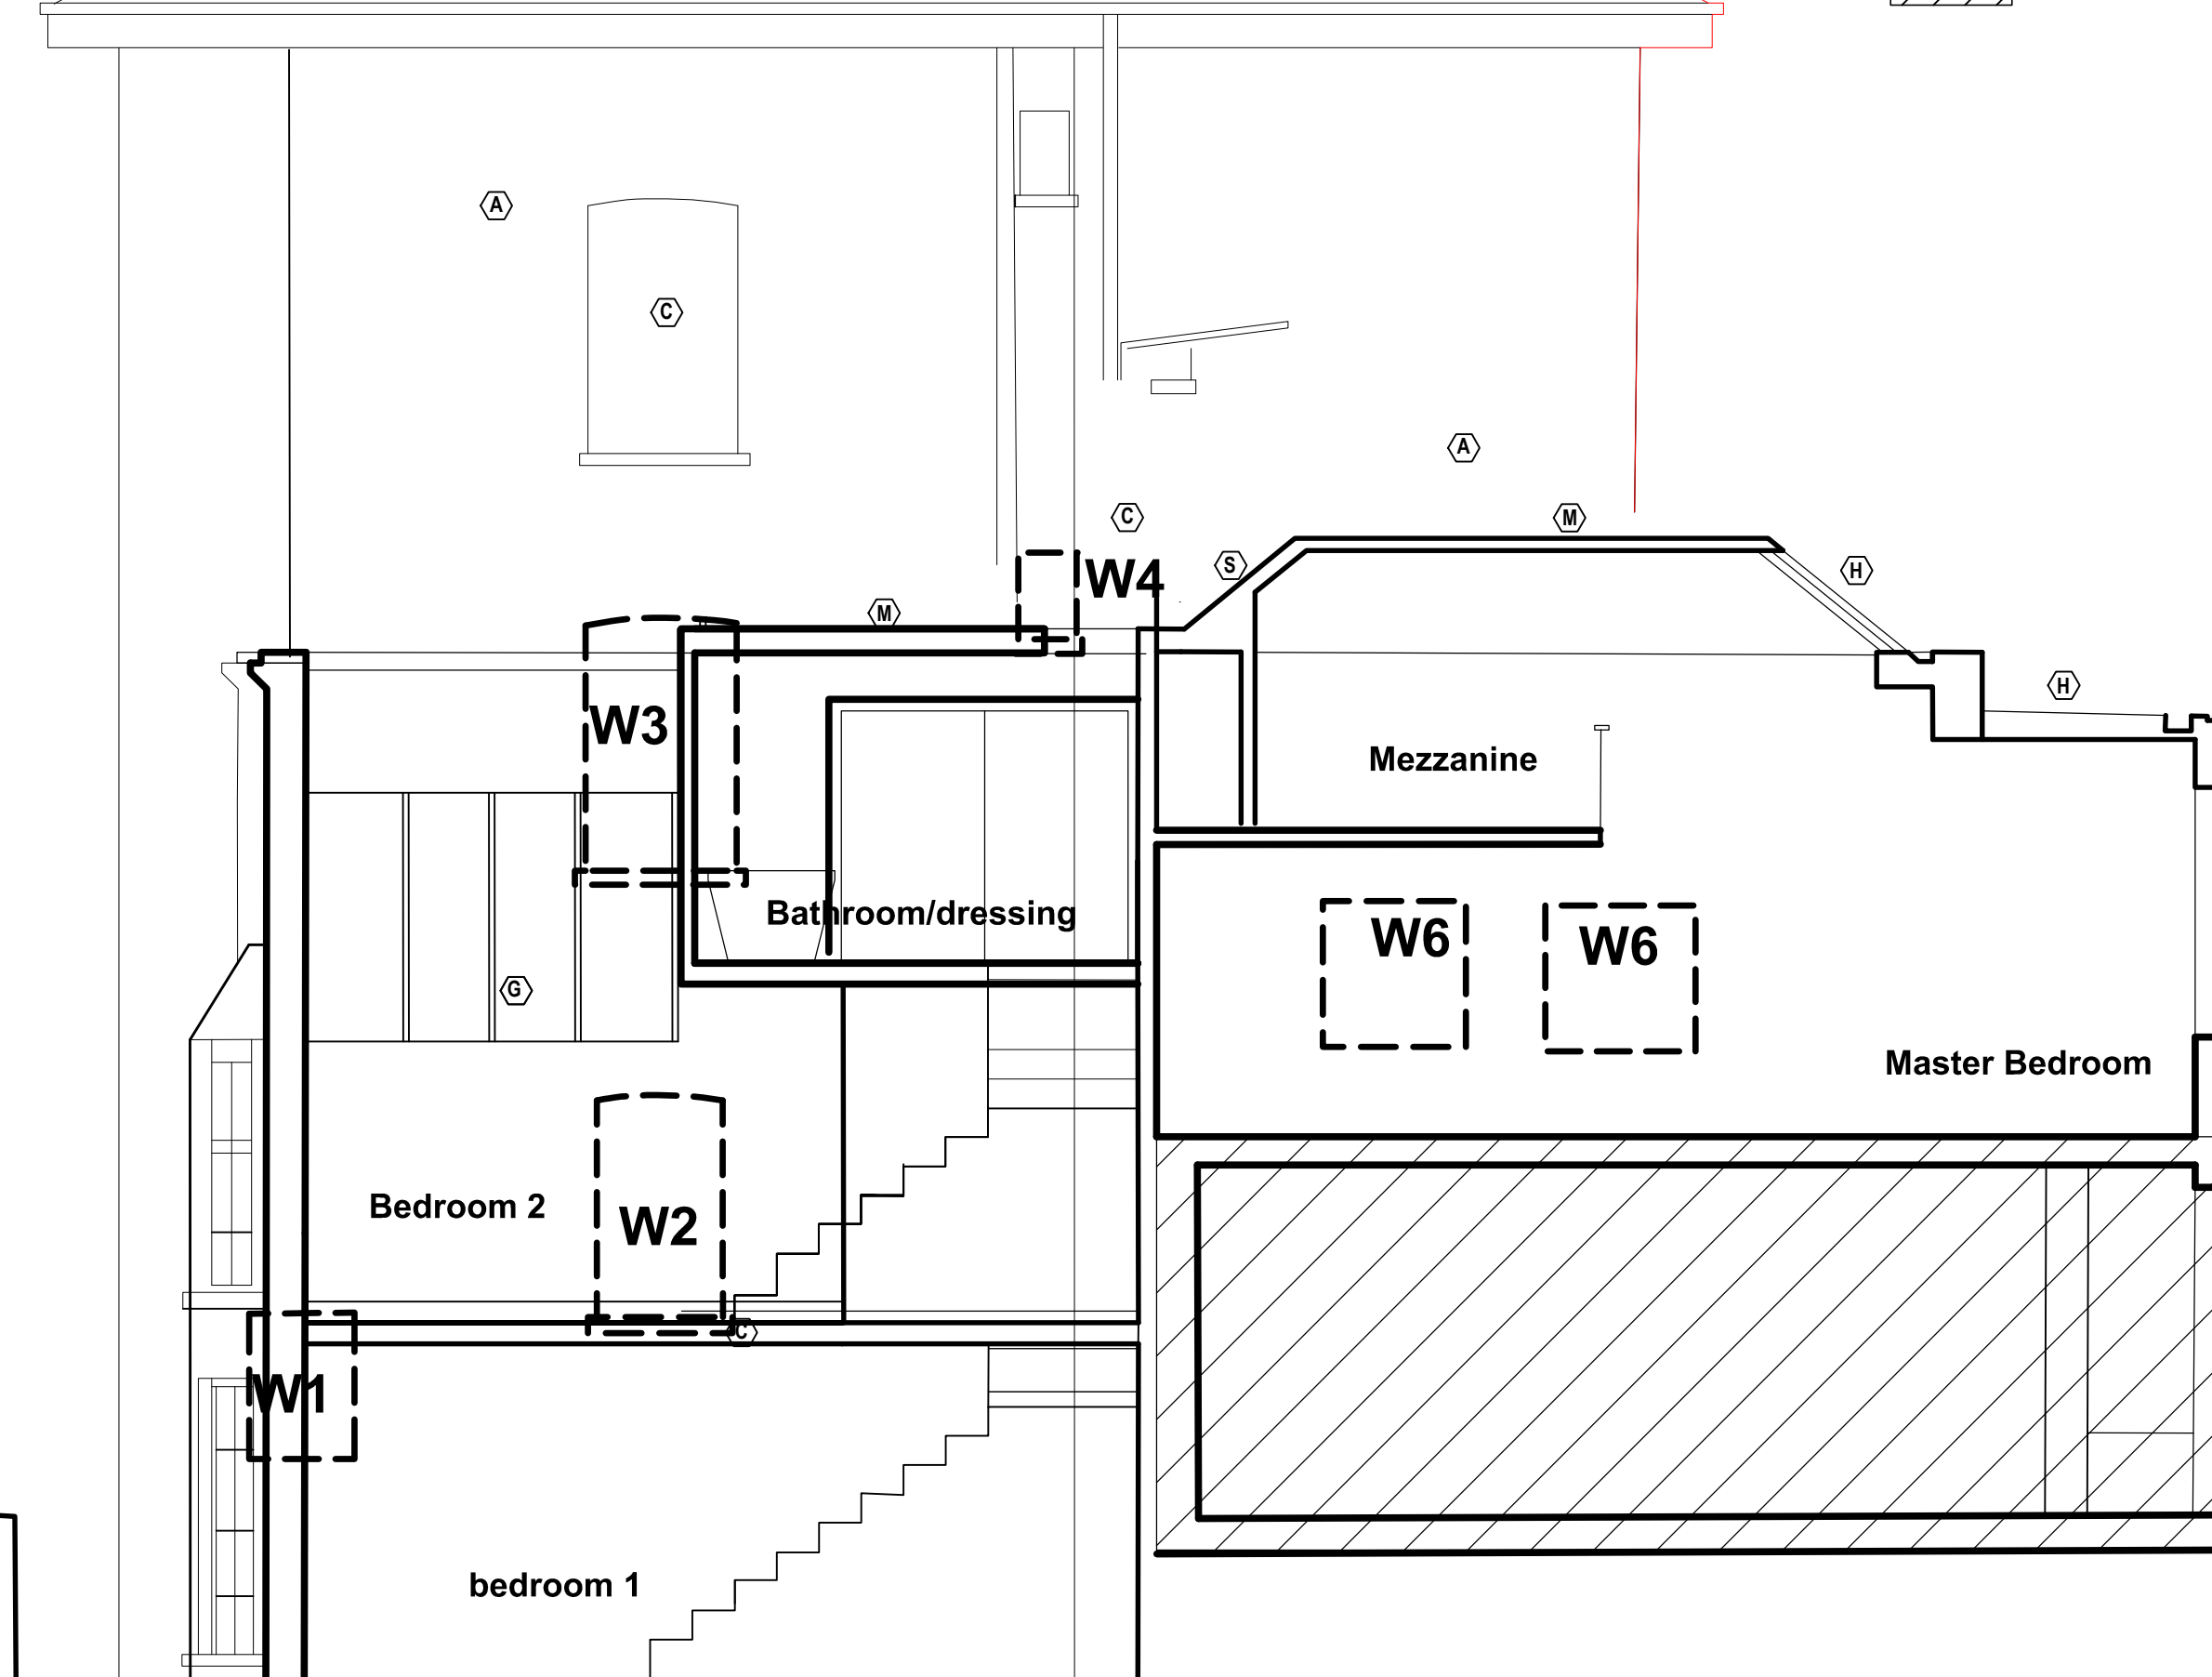 DENOTES ADJACENT
NEIGHBOUR'S PROPERTY

PROPOSED BLDG SECTION B-B

- A

EXISTING BRICK

B

EXISTING SLATE TILES

C

EXIST TIMBER FRAMED WINDOWS PNT

D

EXIST RENDER PNT

E

NEW TIMBER FRAME WINDOW TO MATCH EXIST.

F

NEW CLEAR CLEAR GLASS ROOF

G

NEW CLEAR GLAZING WITH TRANSLUCENT FINISH

H

NEW SKYLIGHT WITH PRIVACY SCREEN

I

NEW BRICK TO MATCH EXISTG

J

NEW RENDER PNT

K


NEW GREY SINGLE MEMBRANE ROOFING

L

NEW GREY SLATE TILES
- DENOTES ADJACENT NEIGHBOUR'S PROPERTY

5 Parkhill Rd

7 Parkhill Rd

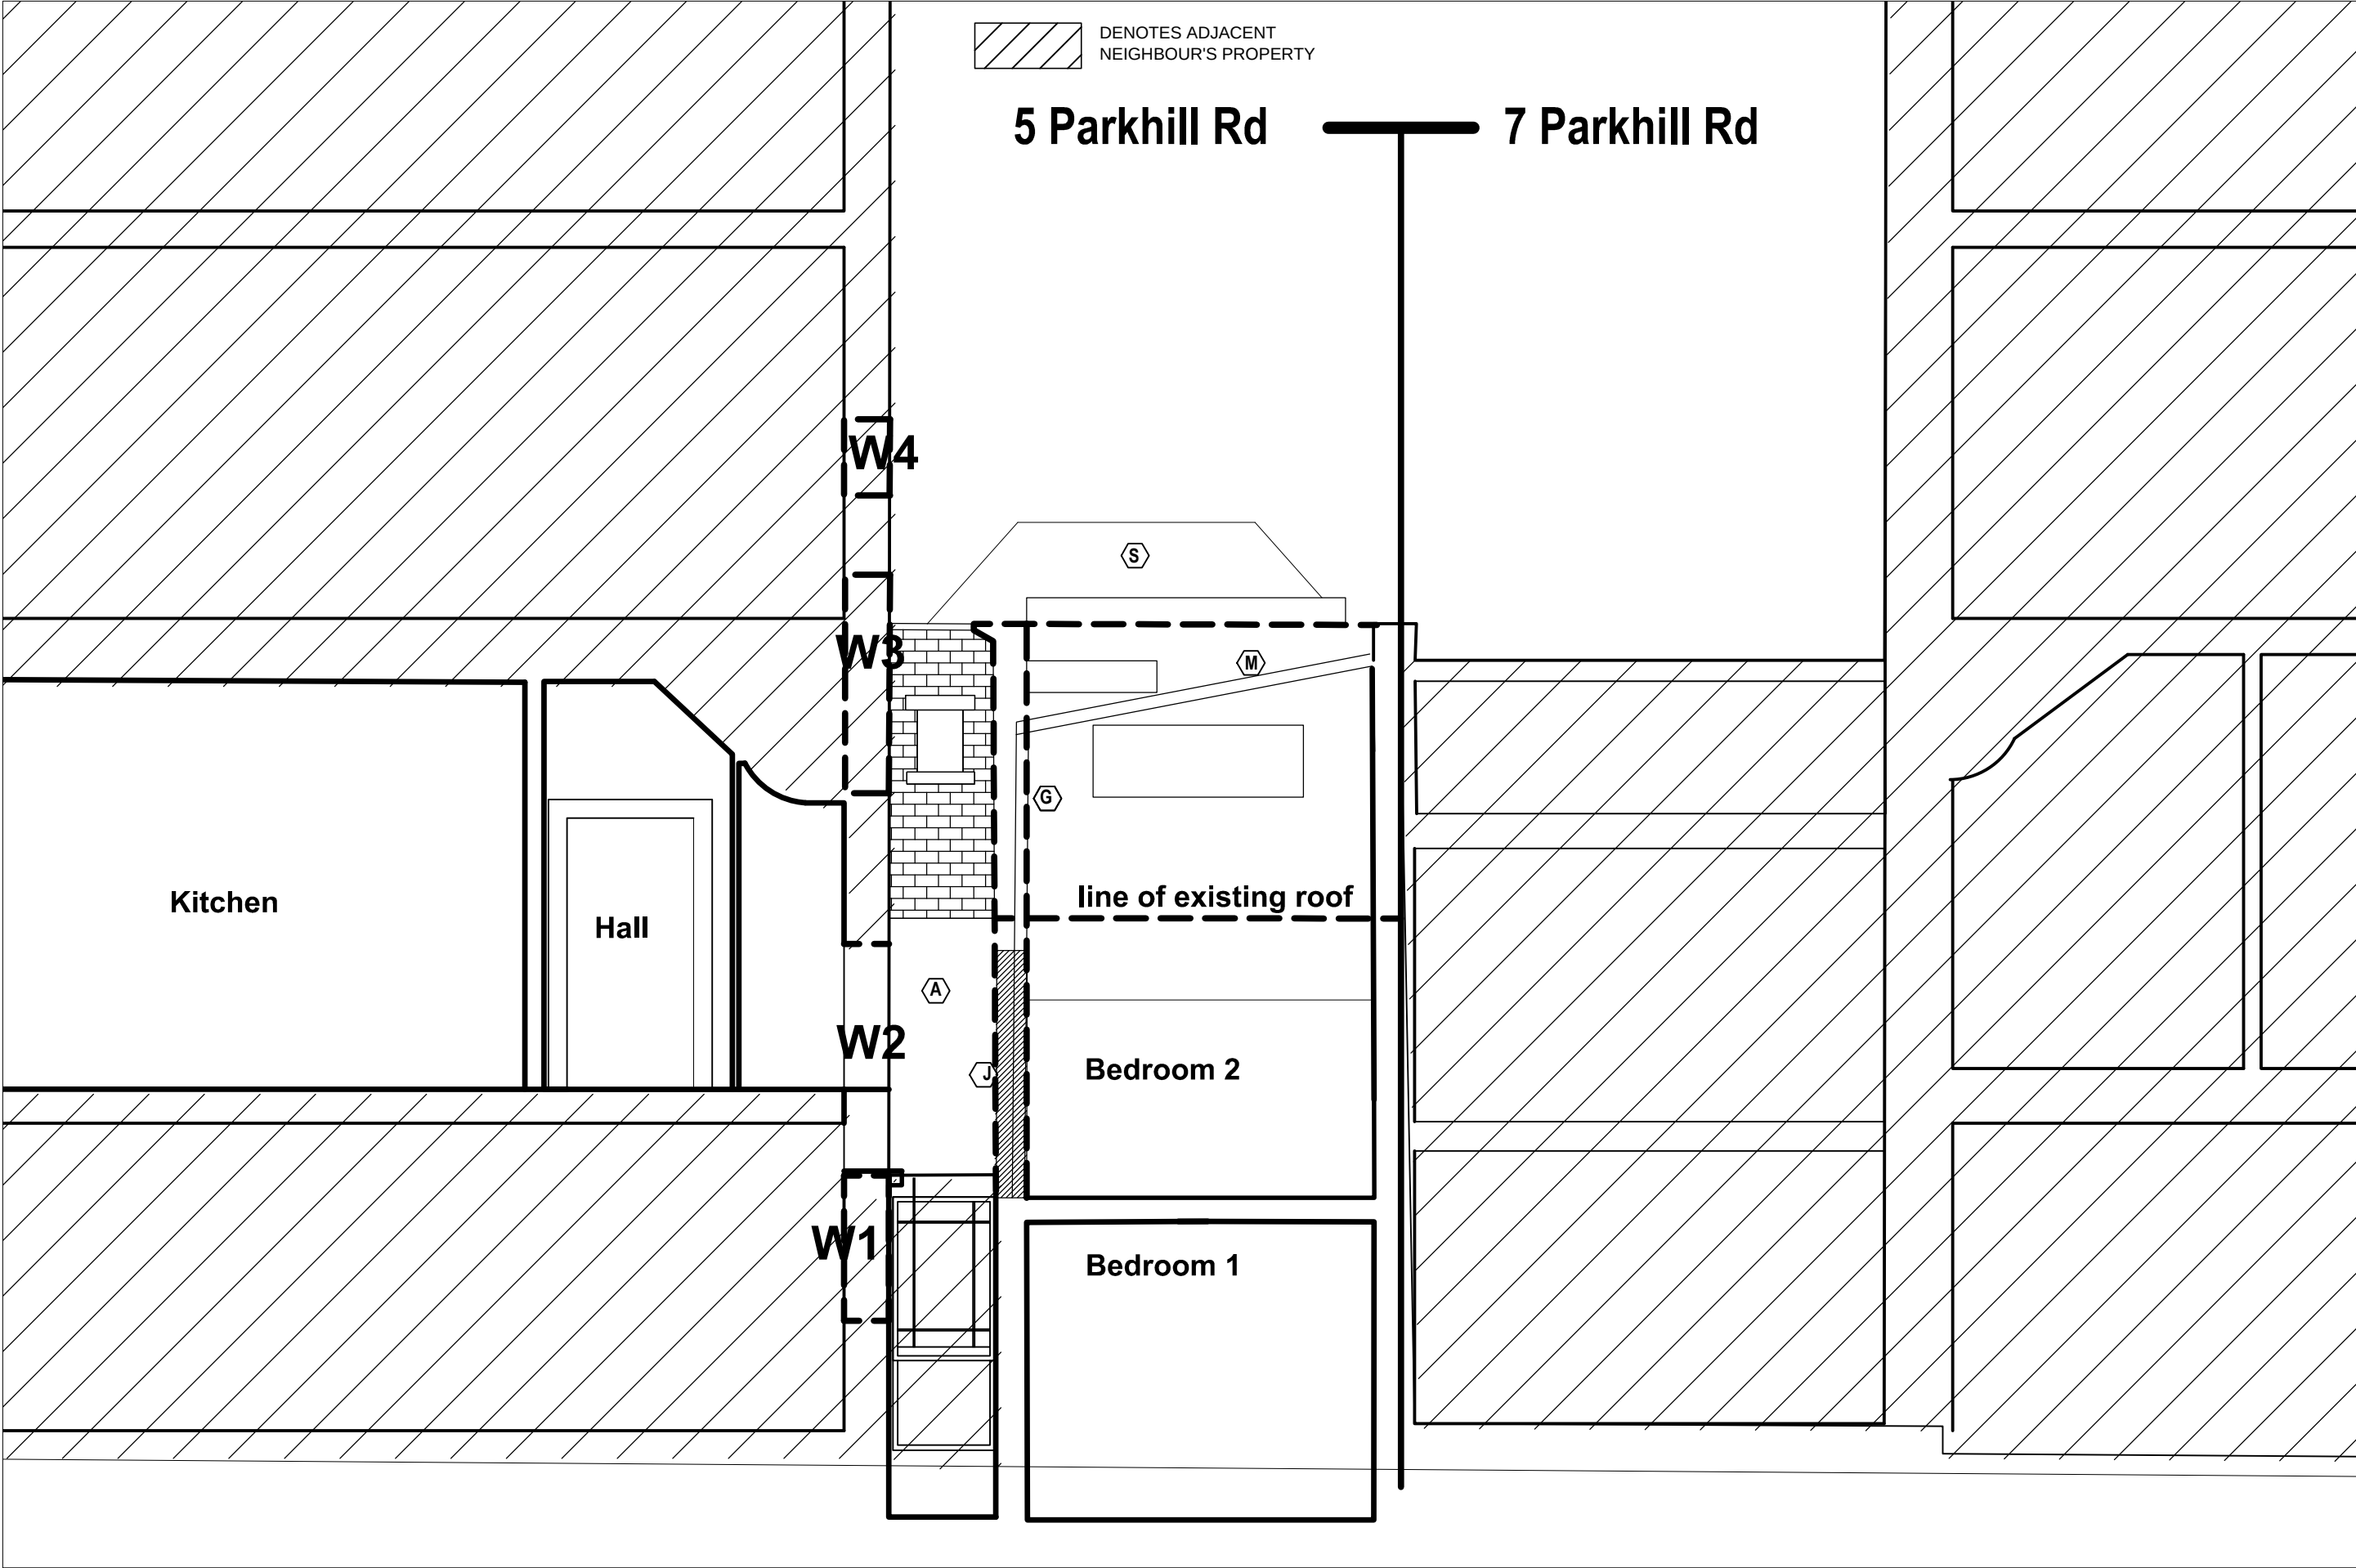

PROPOSED BLDG SECTION C-C

C.A.D. FILE NAME

CAD-NAME

PLOTTED FOR

PLT-FOR

PLT-DATE

PLT-BY

39a Danvers Street

London SW3 5AY

Mob: +44(0)7810808628

Ph: 0207 352 8903

www.andrewcowanarchitects.com

PLOTTED BY

PLT-BY

5 PARKHILL RD NW3

DATE: JUNE 17

SCALE: 1:50

PROPOSED BLDG SECTION C-C

1

AC

L-007

REVA

ANDREW COWAN ARCHITECTS

- A

EXISTING BRICK

C

EXIST TIMBER FRAMED WINDOWS PNT

E

NEW TIMBER FRAME WINDOW TO MATCH EXIST.

G

NEW CLEAR GLAZING WITH TRANSLUCENT FINISH

J

NEW BRICK TO MATCH EXISTG

M

NEW GREY SINGLE MEMBRANE ROOFING
- B


EXISTING SLATE TILES
- D

EXIST RENDER PNT
- F

NEW CLEAR CLEAR GLASS ROOF
- K

NEW RENDER PNT
- S

NEW GREY SLATE TILES

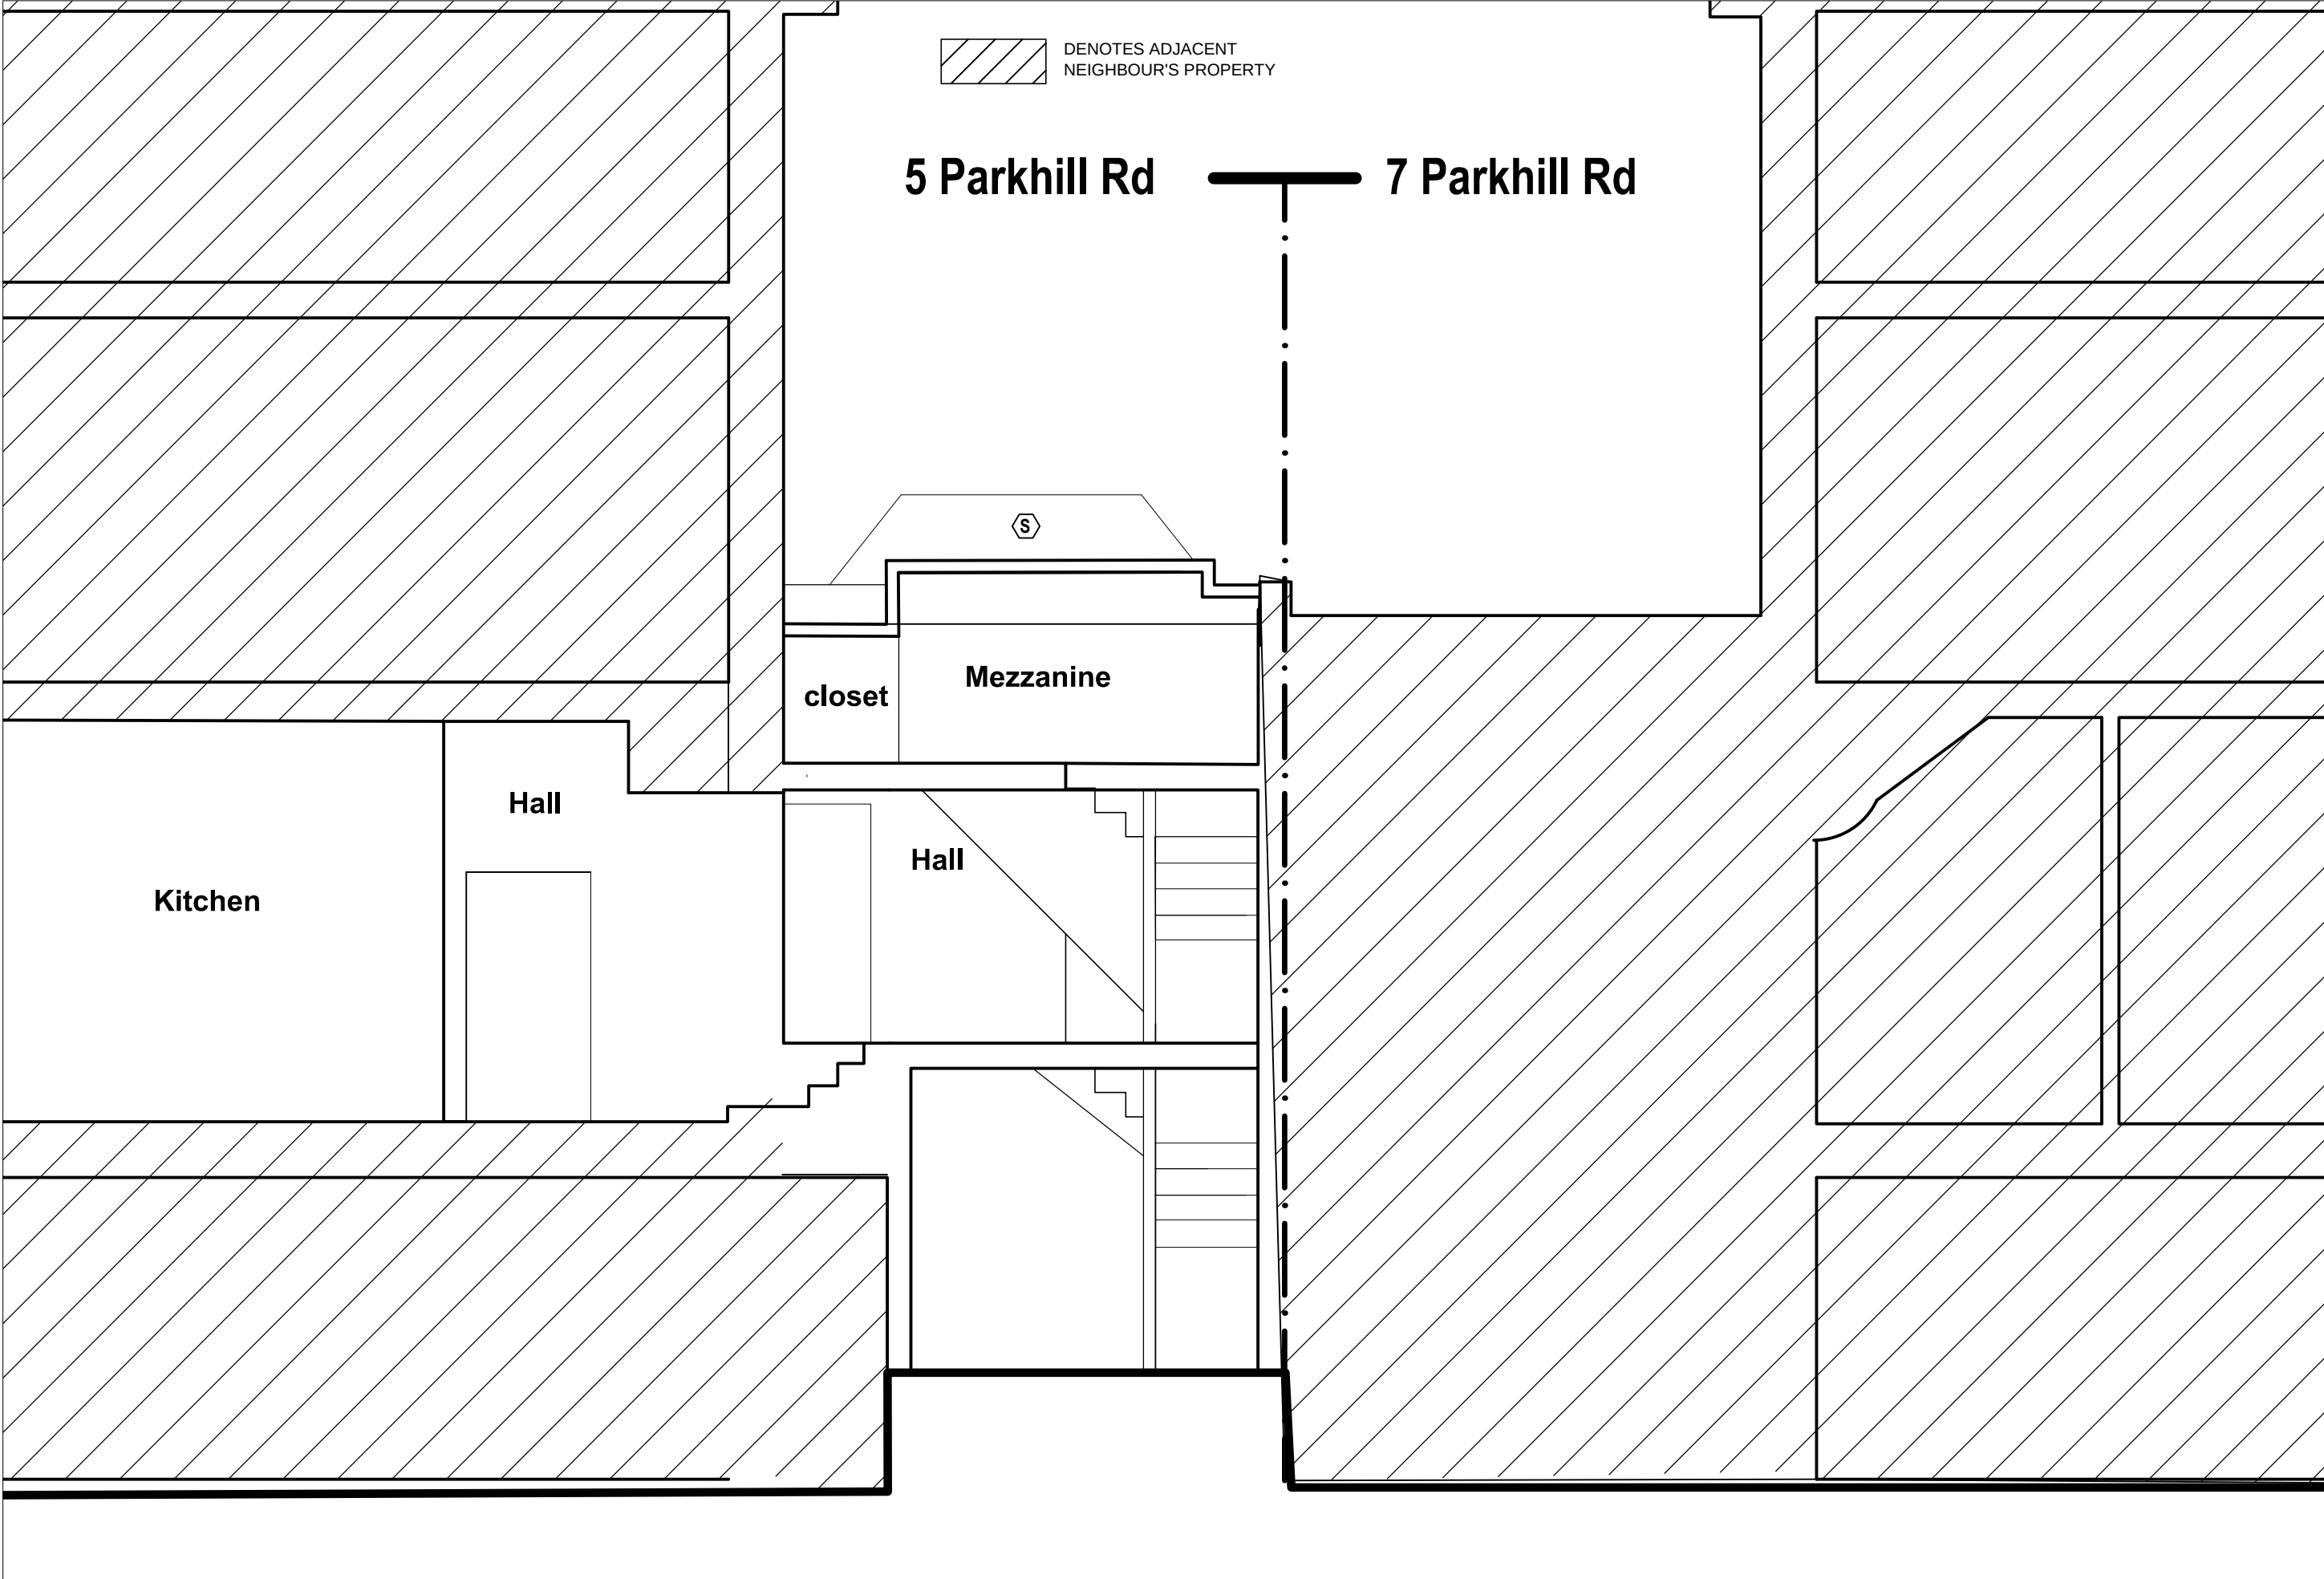

PROPOSED BLDG SECTION A-A

C.A.D. FILE NAME

CAD-NAME

PLOTTED FOR

PLT-FOR

PLT-DATE

PLT-BY

39a Danvers Street

London SW3 5AY

Mob: +44(0)7810808628

Ph: 0207 352 8903

EMAIL: aca@andrewcowan.net

www.andrewcowanarchitects.com

DATE

JUNE 17

SCALE

1:50

AC

5 PARKHILL RD NW3

PROPOSED BLDG SECTION A-A

1

ANDREW COWAN ARCHITECTS

L-008


REVA

- (A)** EXISTING BRICK **(C)** EXIST TIMBER FRAMED WINDOWS PNT **(E)** NEW TIMBER FRAME WINDOW TO MATCH EXIST. **(G)** NEW CLEAR GLAZING **(I)** NEW TIMBER FRAME DOOR TO MATCH EXISTG
(B) EXISTING SLATE TILES **(D)** EXIST RENDER PNT **(F)** NEW CLEAR CLEAR GLASS ROOF **(H)** NEW TIMBER FRAME DOOR TO MATCH EXISTG **(J)** NEW TIMBER FRAME DOOR TO MATCH EXISTG
(K) NEW RENDER PNT **(L)** NEW TIMBER FRAME DOOR TO MATCH EXISTG **(M)** NEW GREY SINGLE MEMBRANE ROOFING **(N)** NEW GREY SLATE TILES **(O)** NEW GREY SLATE TILES **(P)** NEW GREY SLATE TILES **(Q)** NEW GREY SLATE TILES **(R)** NEW GREY SLATE TILES **(S)** NEW GREY SLATE TILES **(T)** NEW GREY SLATE TILES **(U)** NEW GREY SLATE TILES **(V)** NEW GREY SLATE TILES **(W)** NEW GREY SLATE TILES **(X)** NEW GREY SLATE TILES **(Y)** NEW GREY SLATE TILES **(Z)** NEW GREY SLATE TILES



PROPOSED NORTH ELEVATION

- (A)** EXISTING BRICK **(C)** EXIST TIMBER FRAMED WINDOWS PNT **(E)** NEW TIMBER FRAME WINDOW TO MATCH EXIST. **(J)** MATCH EXIST. SKYLIGHT
(B) EXISTING SLATE TILES **(D)** EXIST RENDER PNT **(C1)** EXIST GLAZED TIMBER FRAMED DOORS PNT **(H)** NEW SKYLIGHT **(K)** NEW RENDER PNT

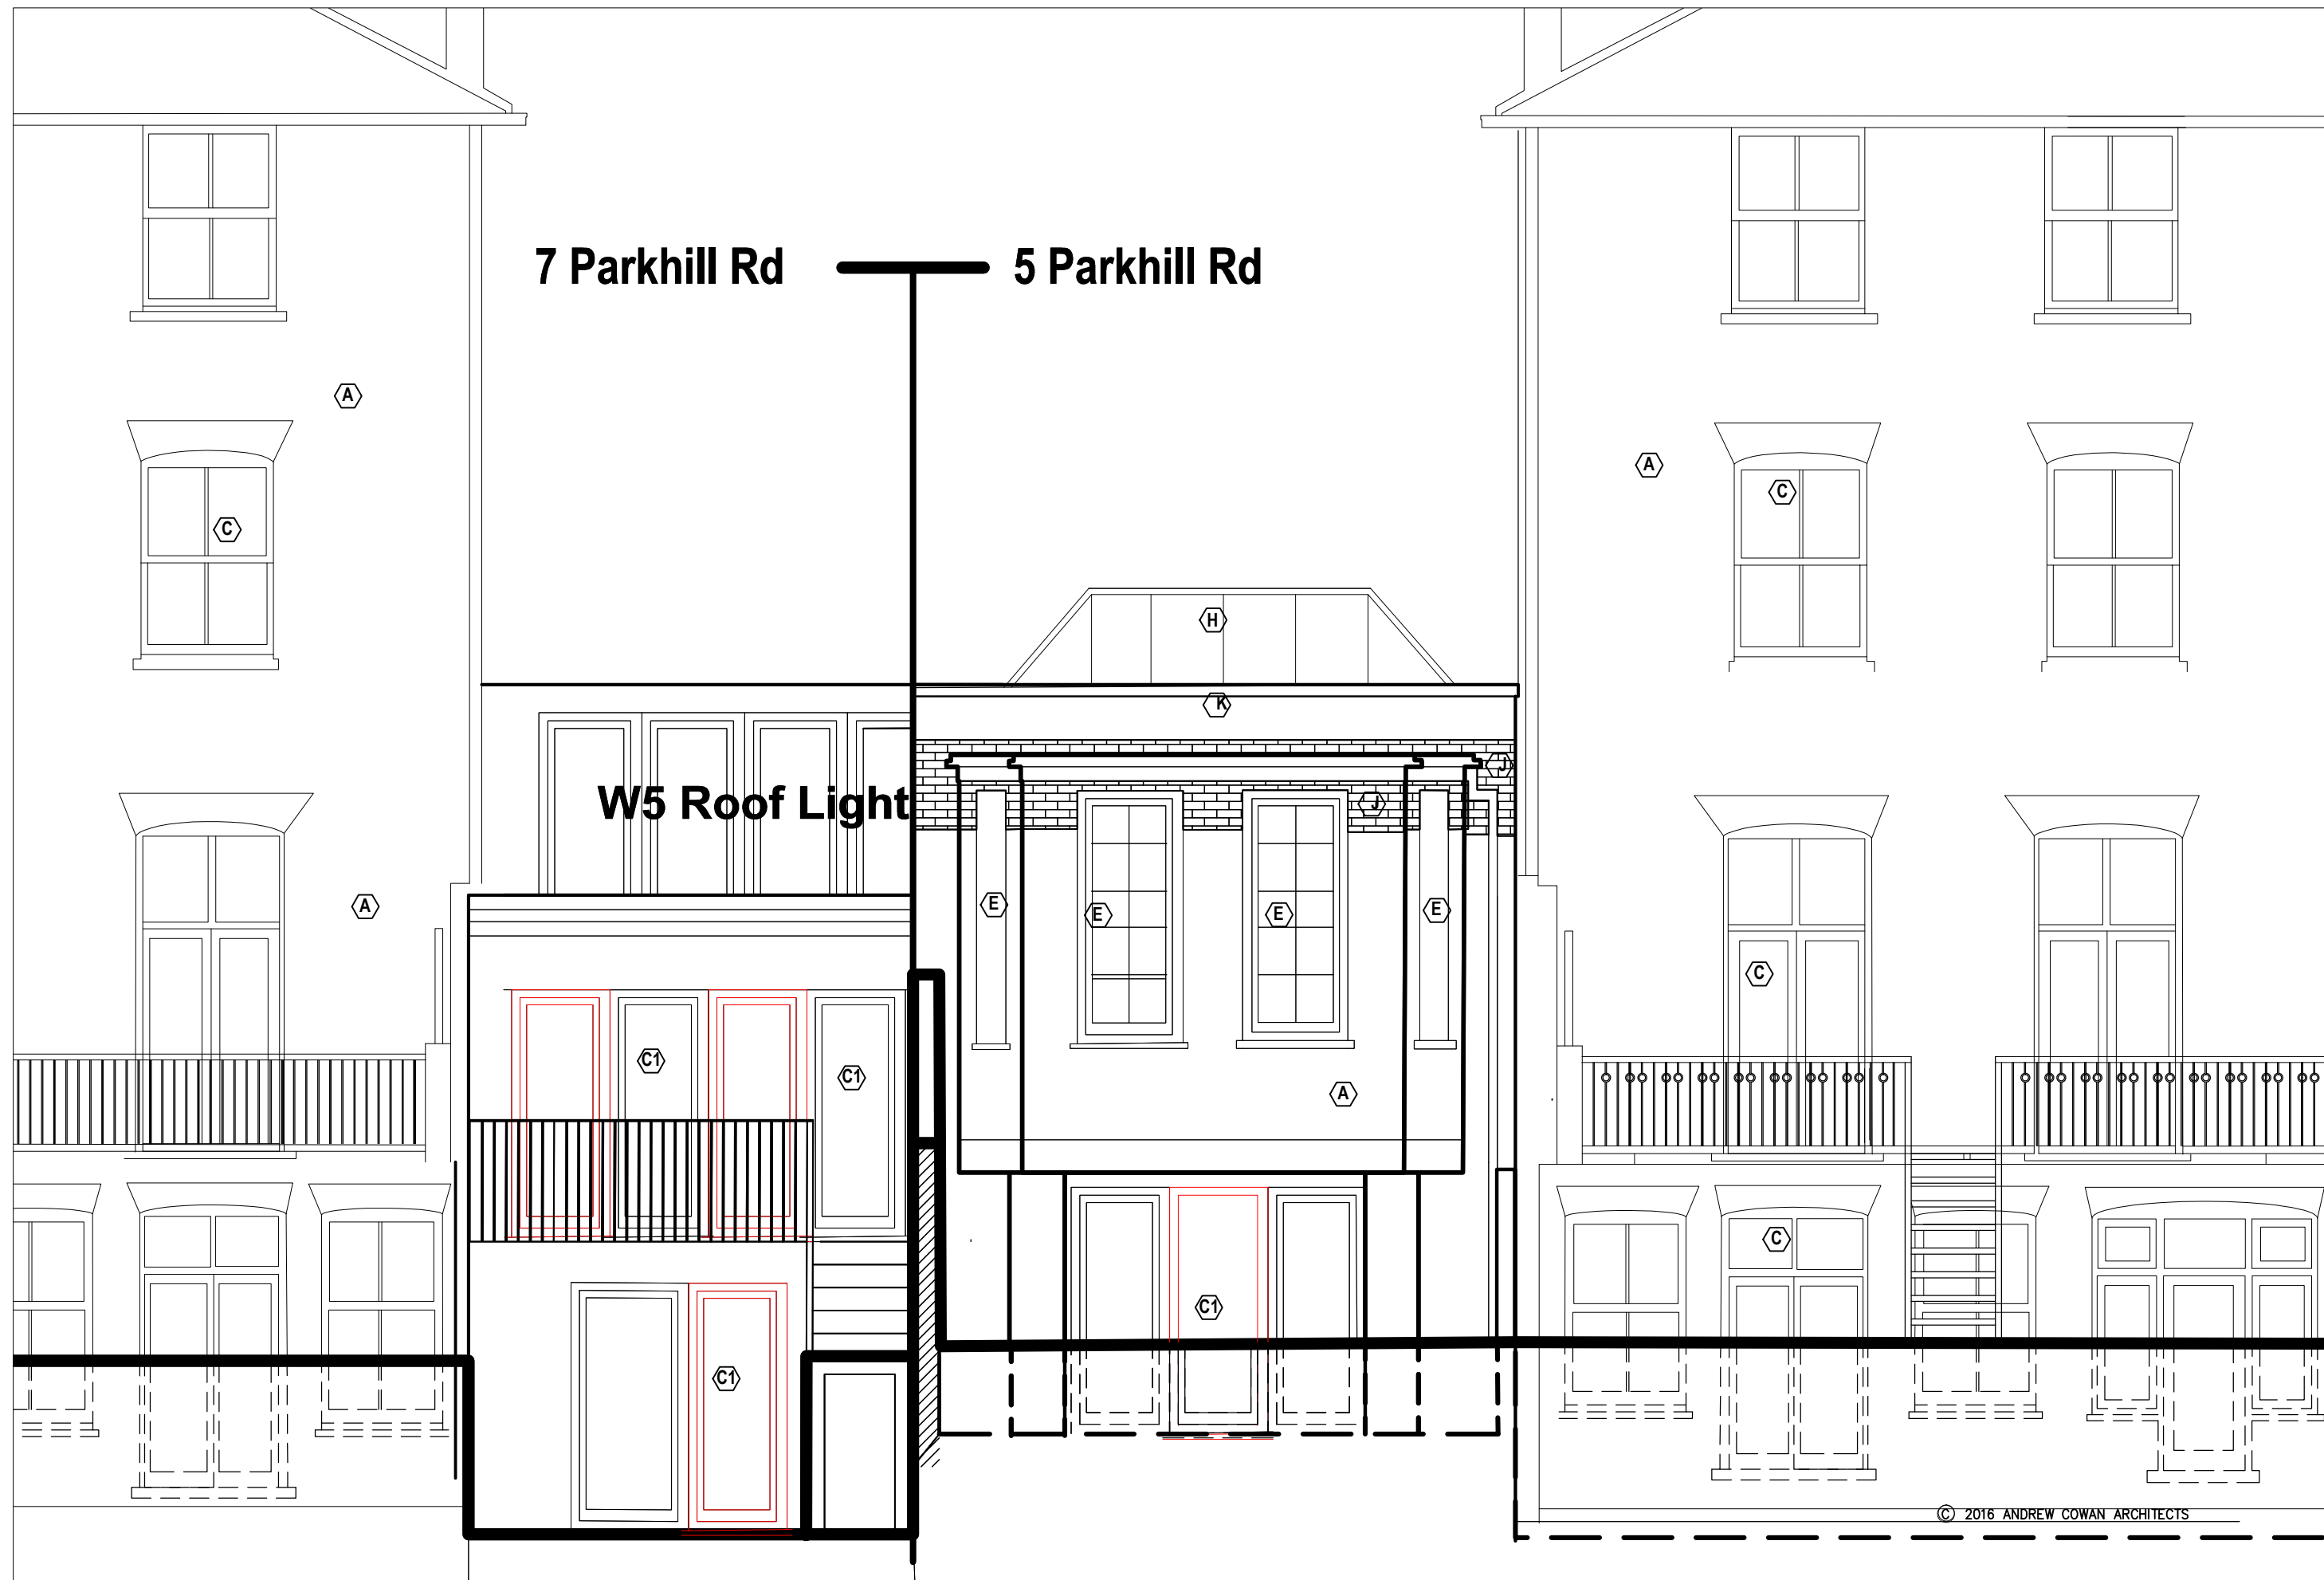

PROPOSED NORTH ELEVATION

C.A.D. FILE NAME		A N D R E W C O W A N A R C H I T E C T S 39a Danvers Street London SW3 5AY Mob: +44(0)751080828 Pht: 0207 352 8903 EMAIL: aca@andrewcowan.net www.andrewcowanarchitects.com	5 PARKHILL RD NW3 DRAWING: PROPOSED REAR ELEV	AC	
CAD-NAME				DATE: JUNE 17	
PLOTTED FOR					
PLT-FOR					
PLOT DATE PLOT-DATE	PLOTTED BY PLOT-BY			SCALE: 1:50	L-011 REV A

- A** EXISTING BRICK
B EXISTING SLATE TILES


- D** EXIST RENDER PNT

- S NEW GREY SLATE TILES**

 NEW RENDER PNT

EXIST TIMBER FENCE


DENOTES ADJACENT
NEIGHBOUR'S PROPERTY

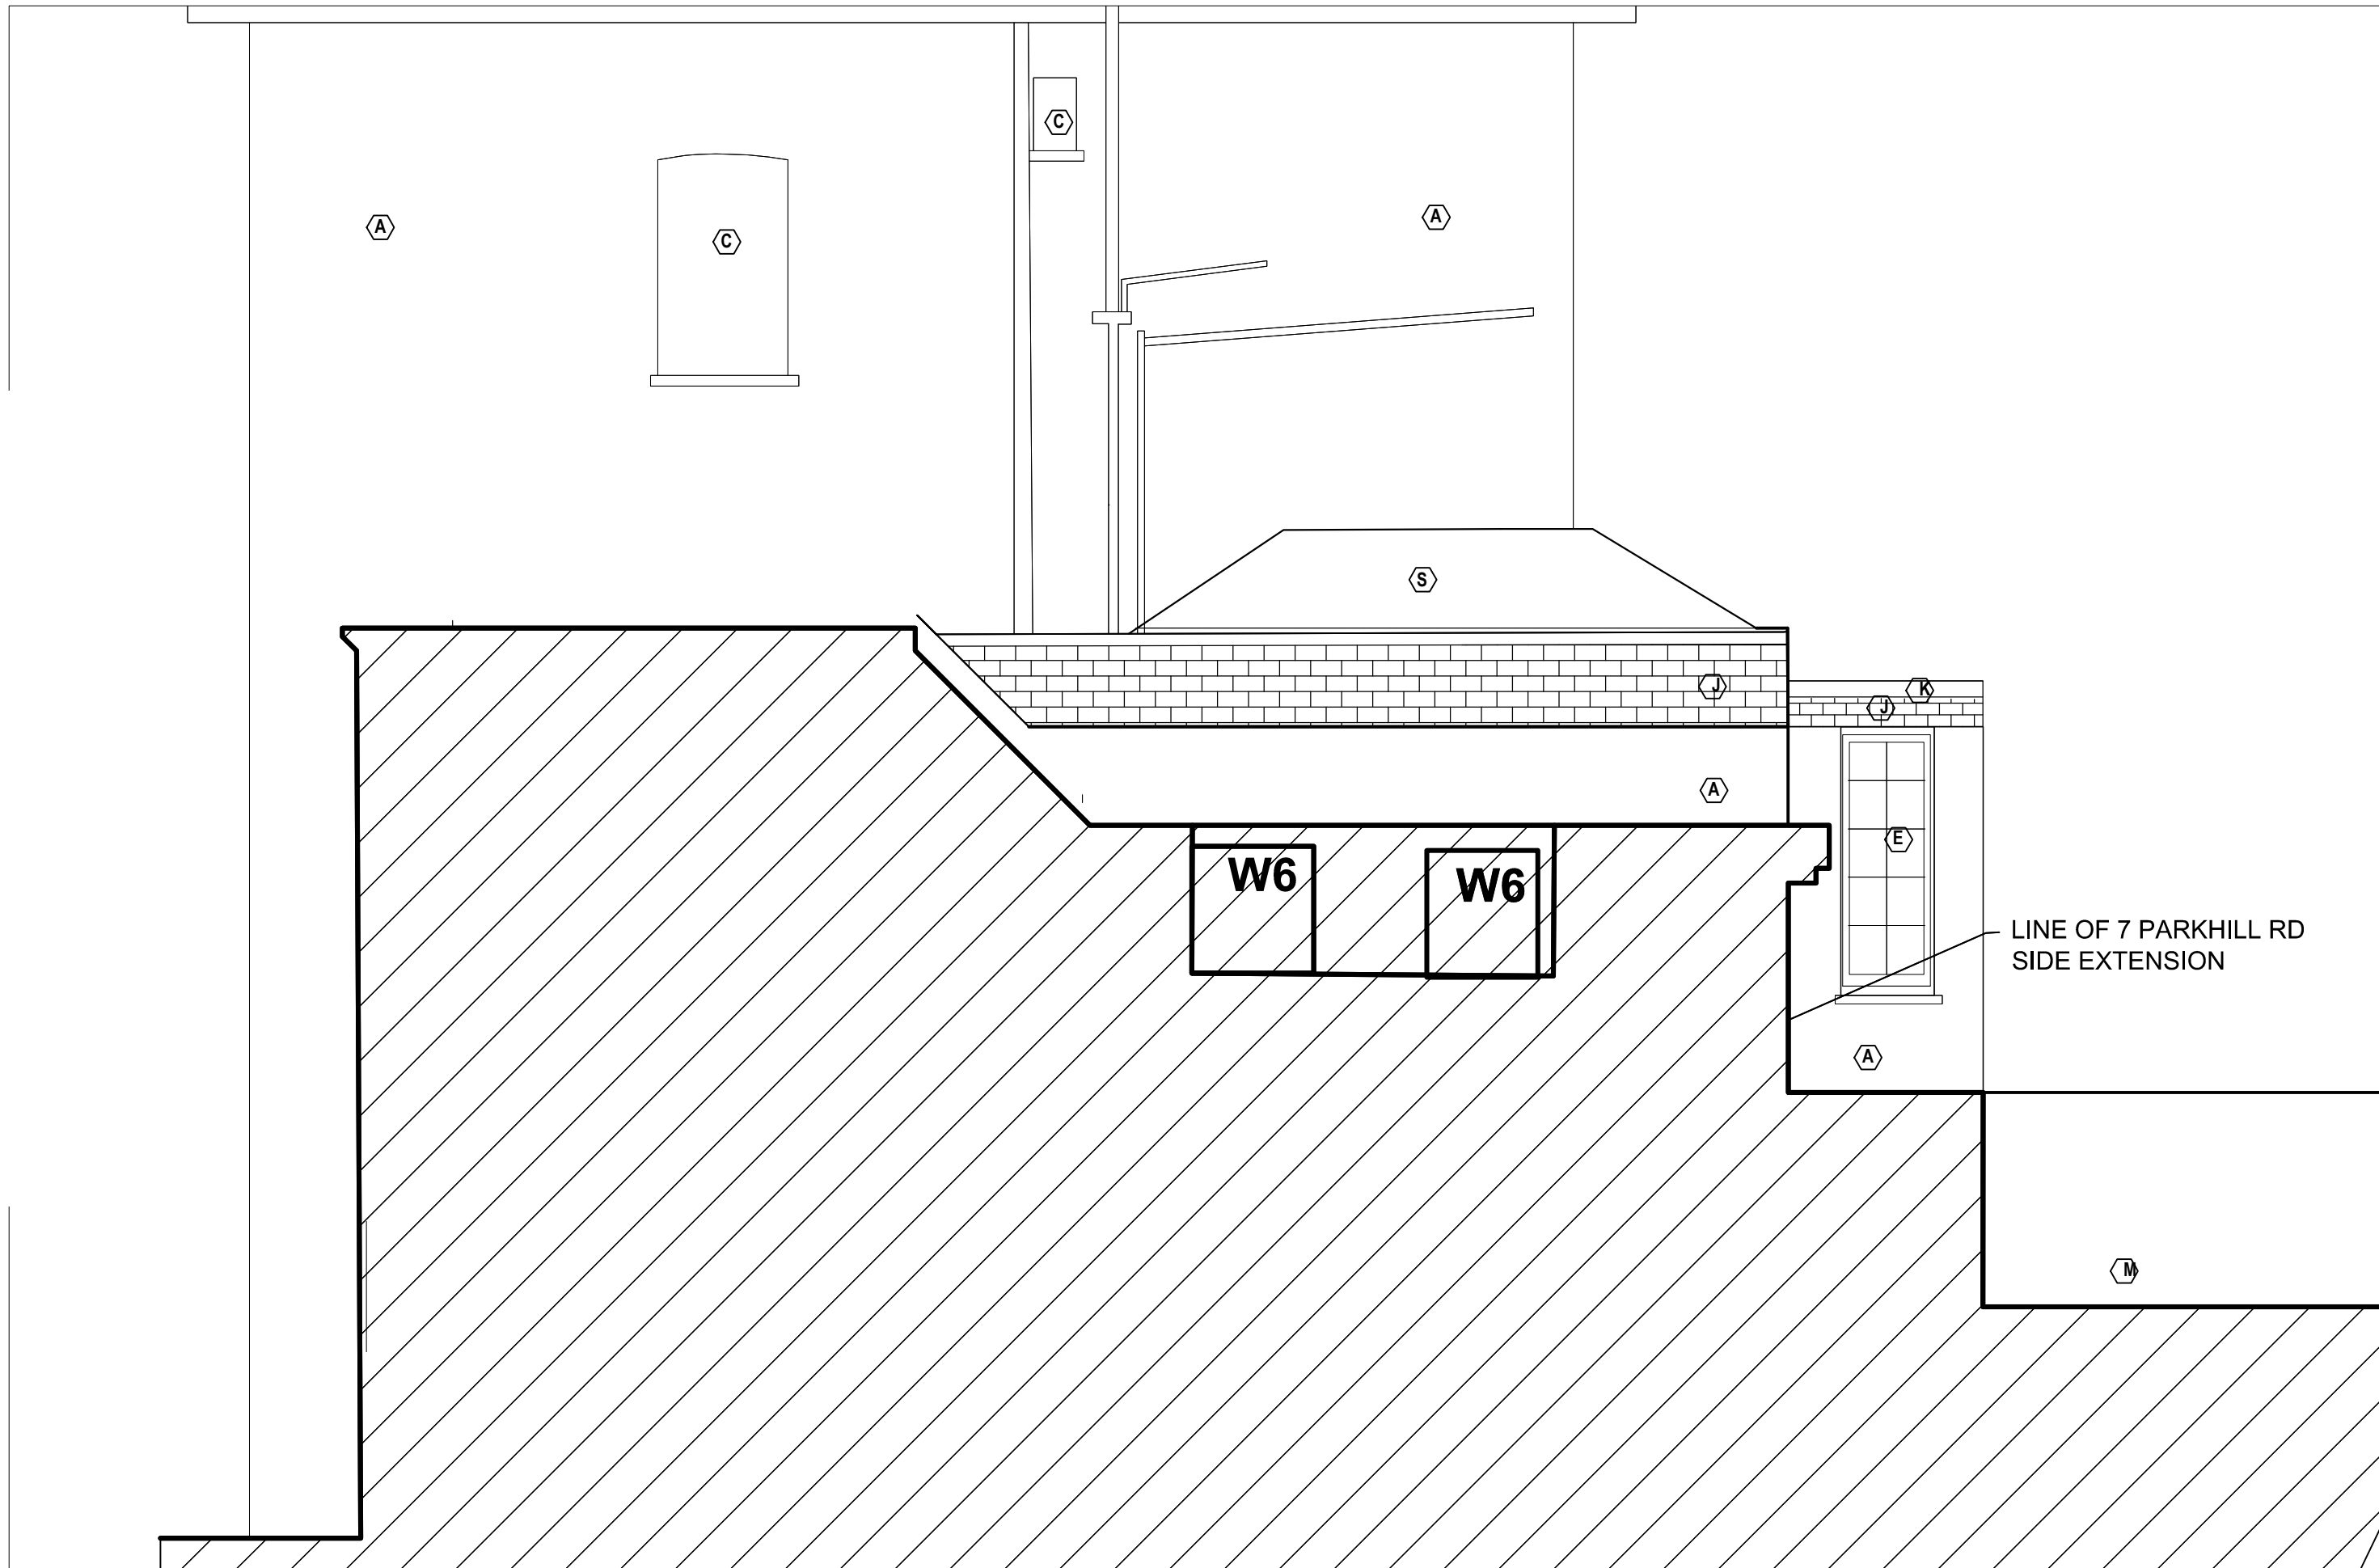

+

- BRICK TO MATCH EXISTG



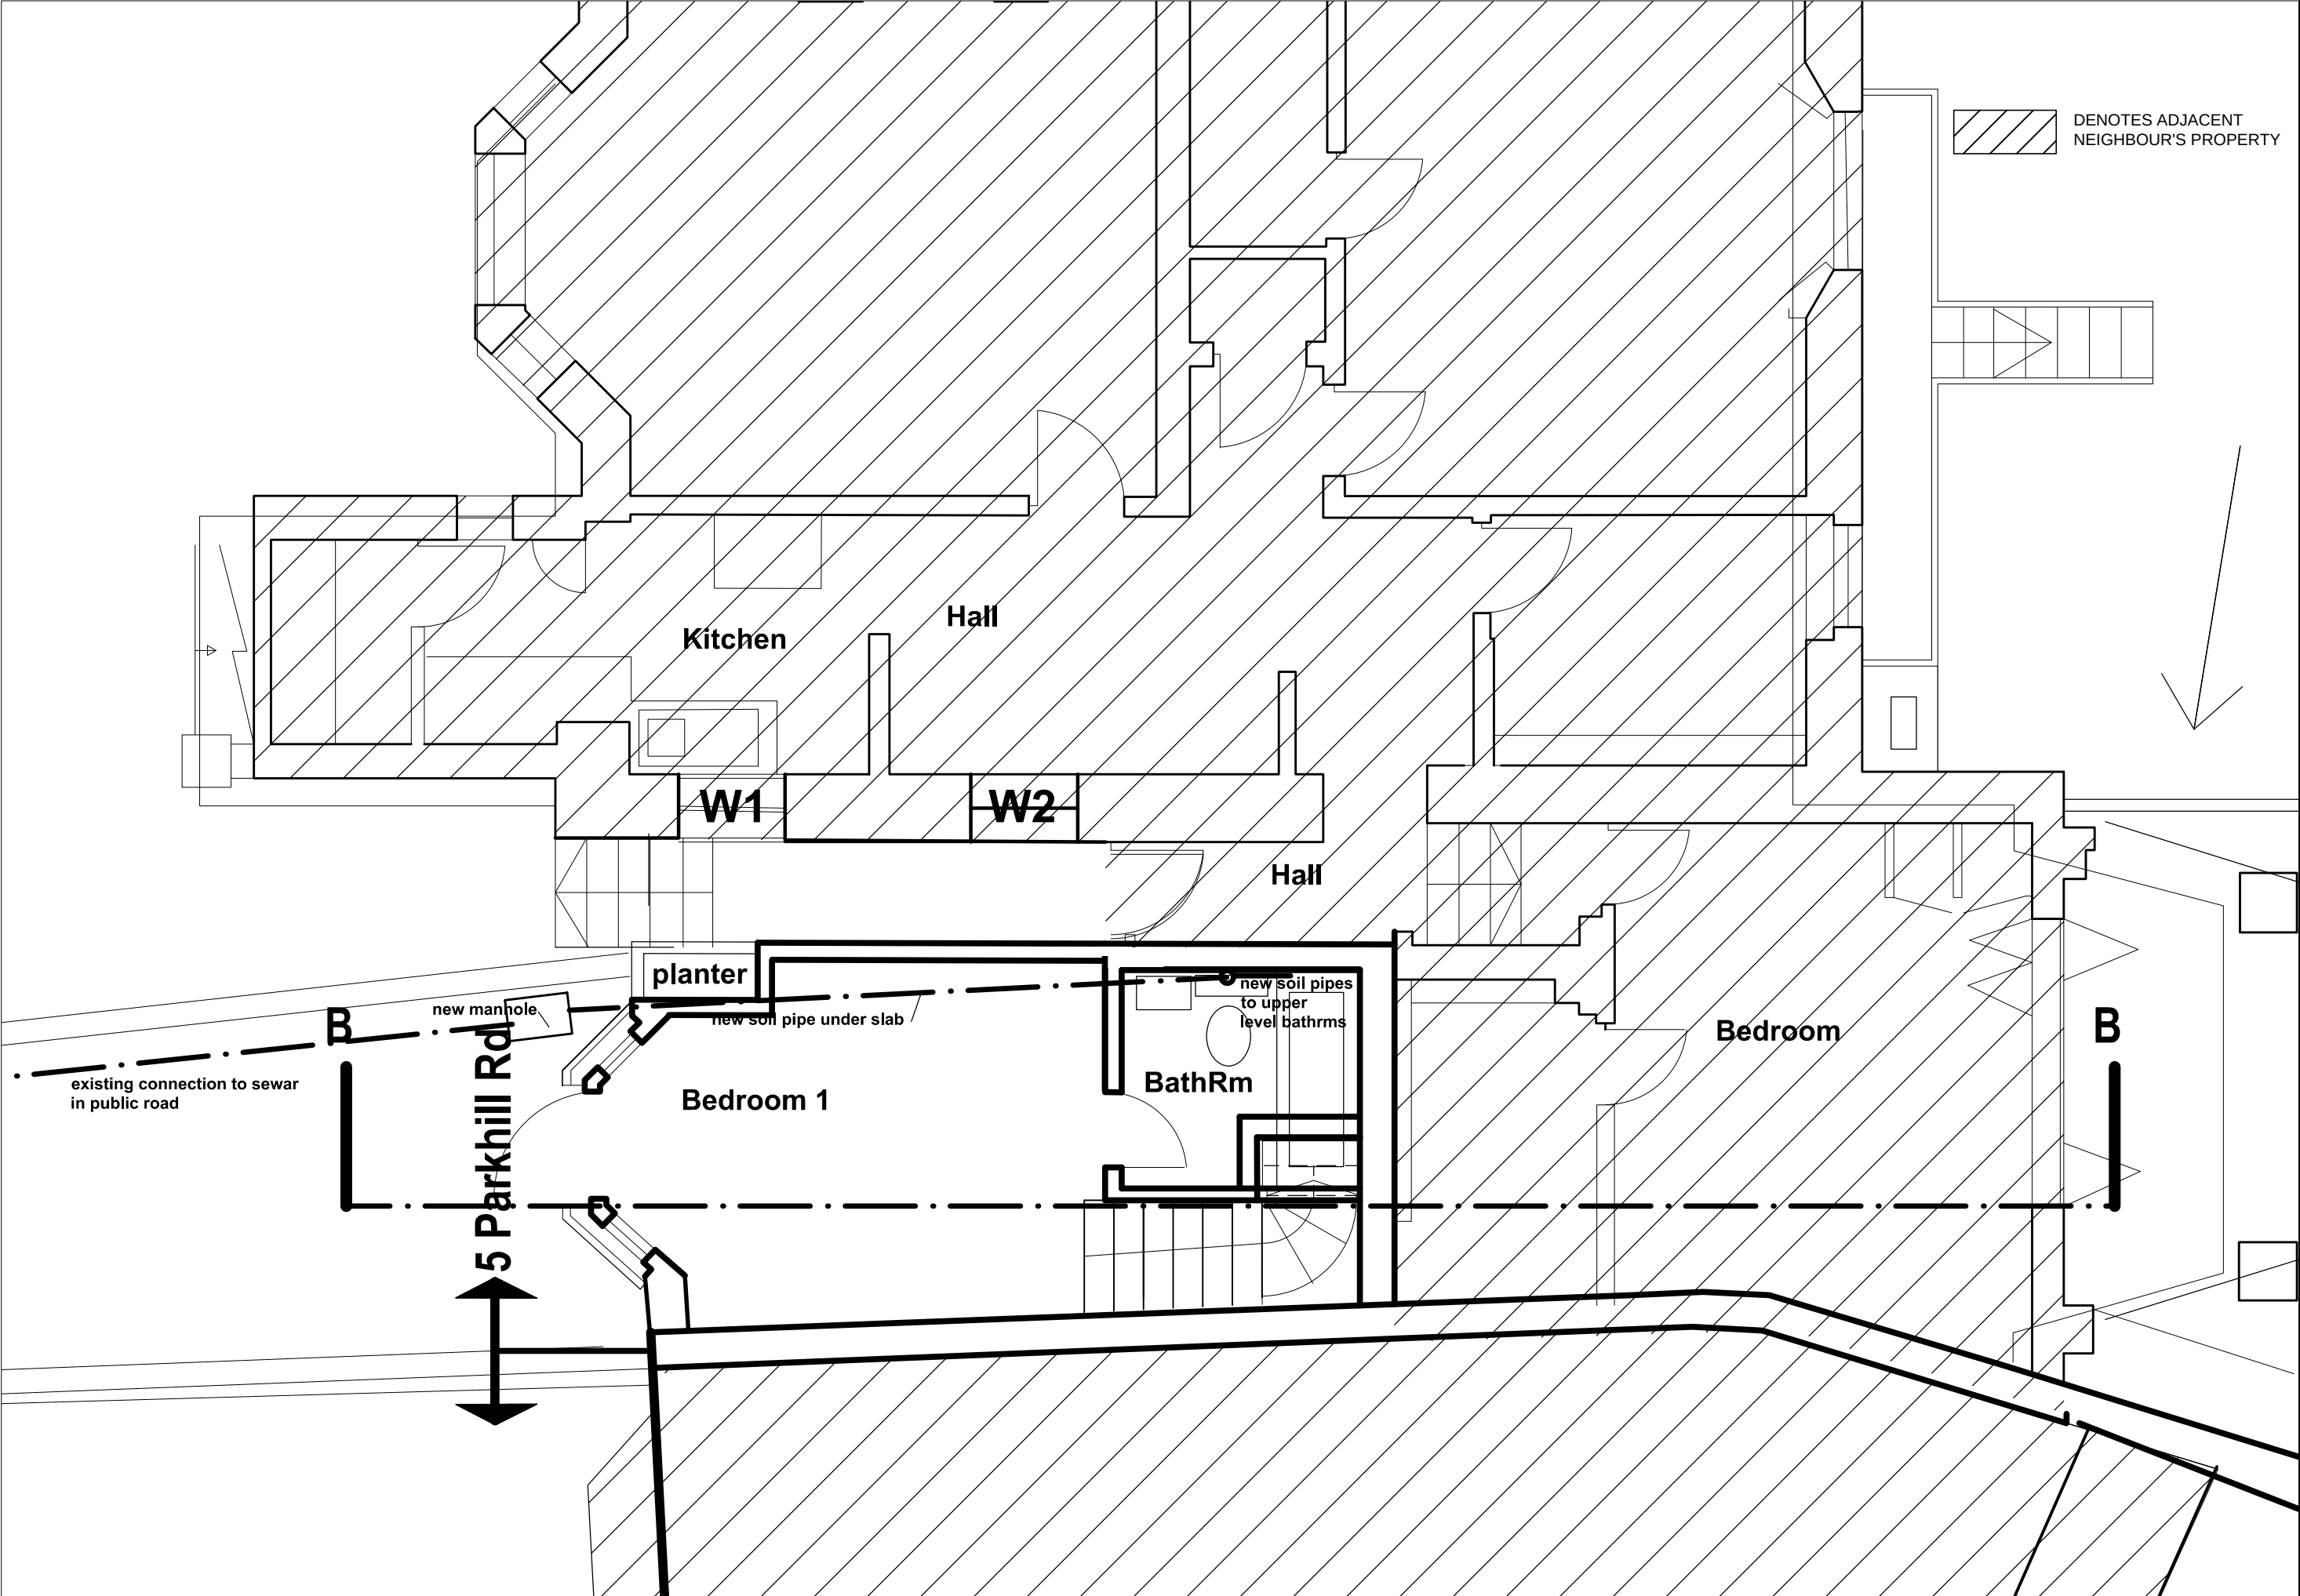


PROPOSED LOWER GROUND PLAN

C.A.D. FILE NAME		AC		5 PARKHILL RD NW3		L-014	
CAD-NAME		DATE: JUNE 17		DRAWING: PROPOSED LOWER GRND PLAN DRAINAGE		REV A	
PLOTTED FOR		SCALE: 1:50					
PLT-FOR							
PLOT DATE							
PLOT BY							
PLT-BY							

ANDREW COWAN ARCHITECTS

39a Danvers Street
London SW3 5AY
Mob: +44(0)7810808628
Ph: 0207 352 8903
EMAIL: aca@andrewcowan.net
www.andrewcowanarchitects.com

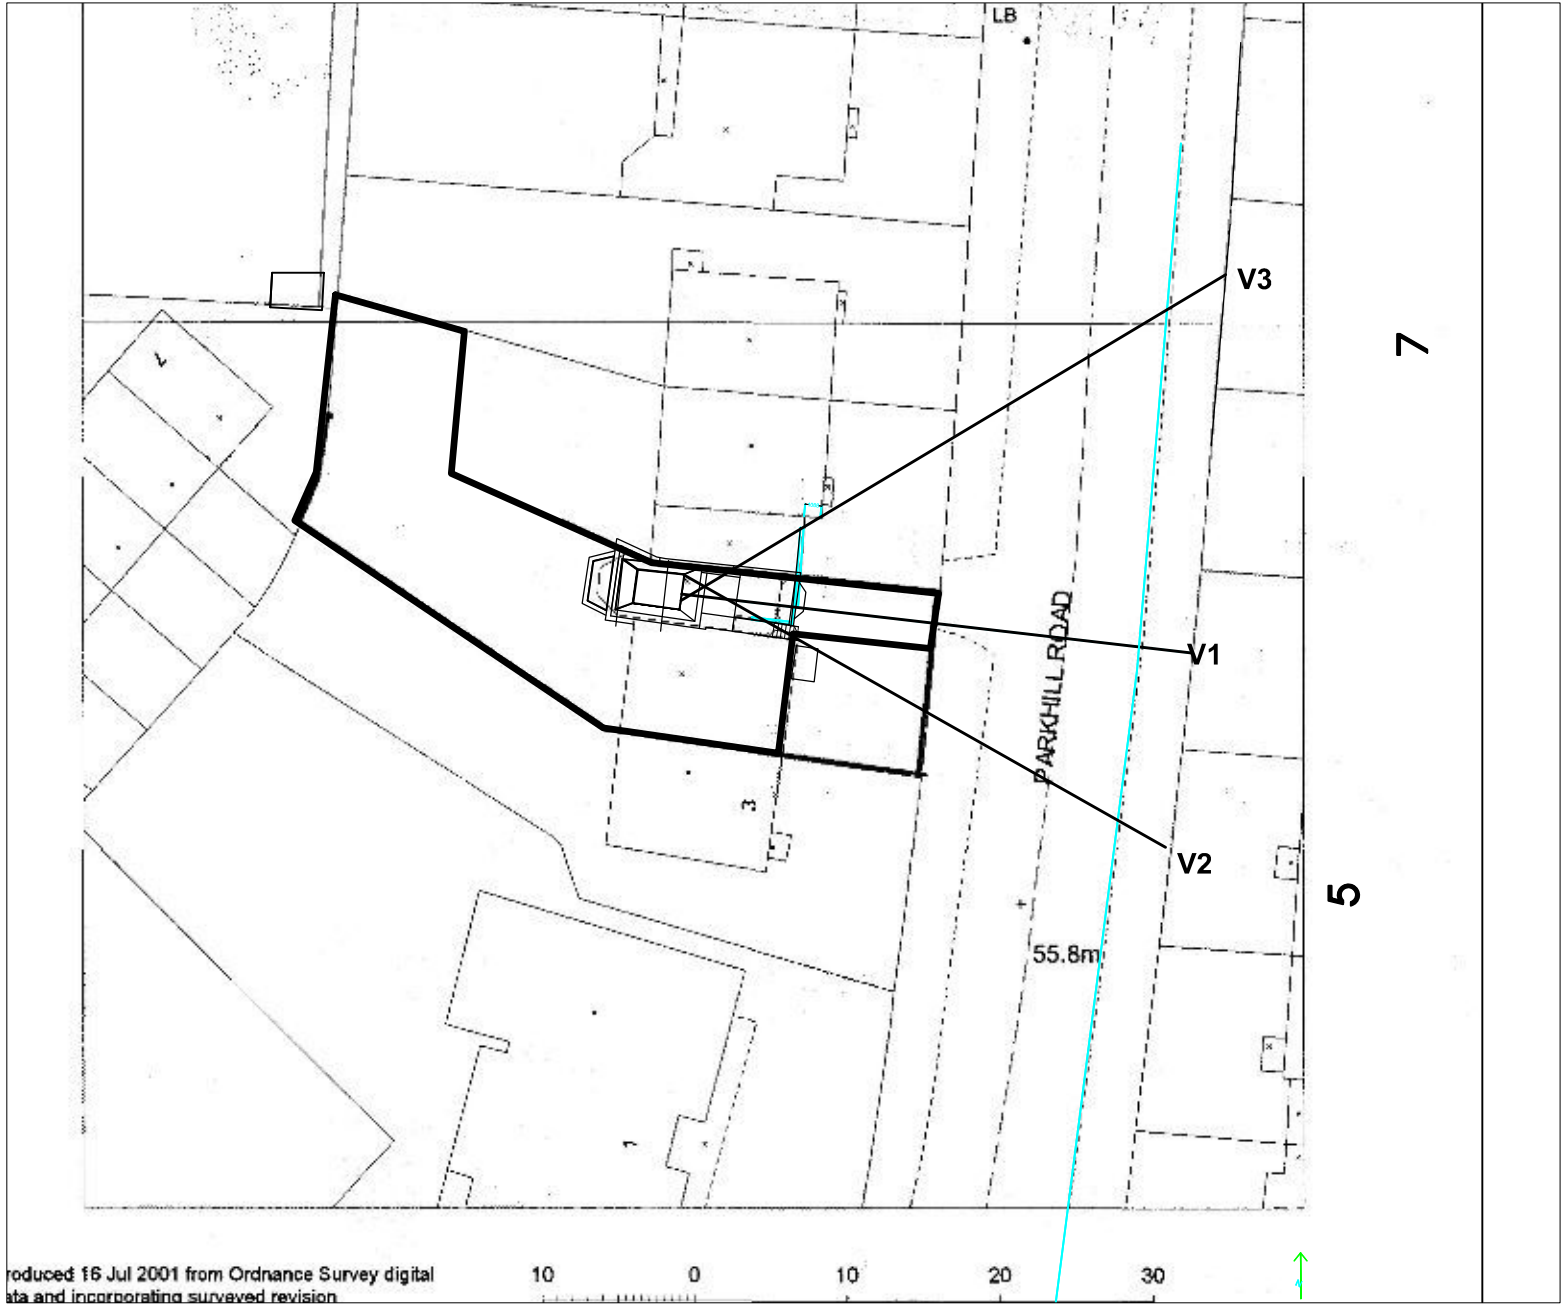

SITE PLAN - SIGHT LINES scale 1:500

C.A.D. FILE NAME		5 PARKHILL RD NW3		AC
CAD-NAME		DRAWING:		DATE: JUNE 17
PLOTTED FOR		SIGHT LINES		SCALE: AS SHOWN
PLT-FOR		1		
PLOT DATE		A N D R E W C O W A N A R C H I T E C T S		
PLT-DATE		39a Danvers Street London SW3 5AY		
		Mob: +44(0)7810808628 Ph: 0207 352 8903		
		EMAIL: aca@andrewcowan.net www.andrewcowanarchitects.com		

