


NEW WORLD PAYPHONES

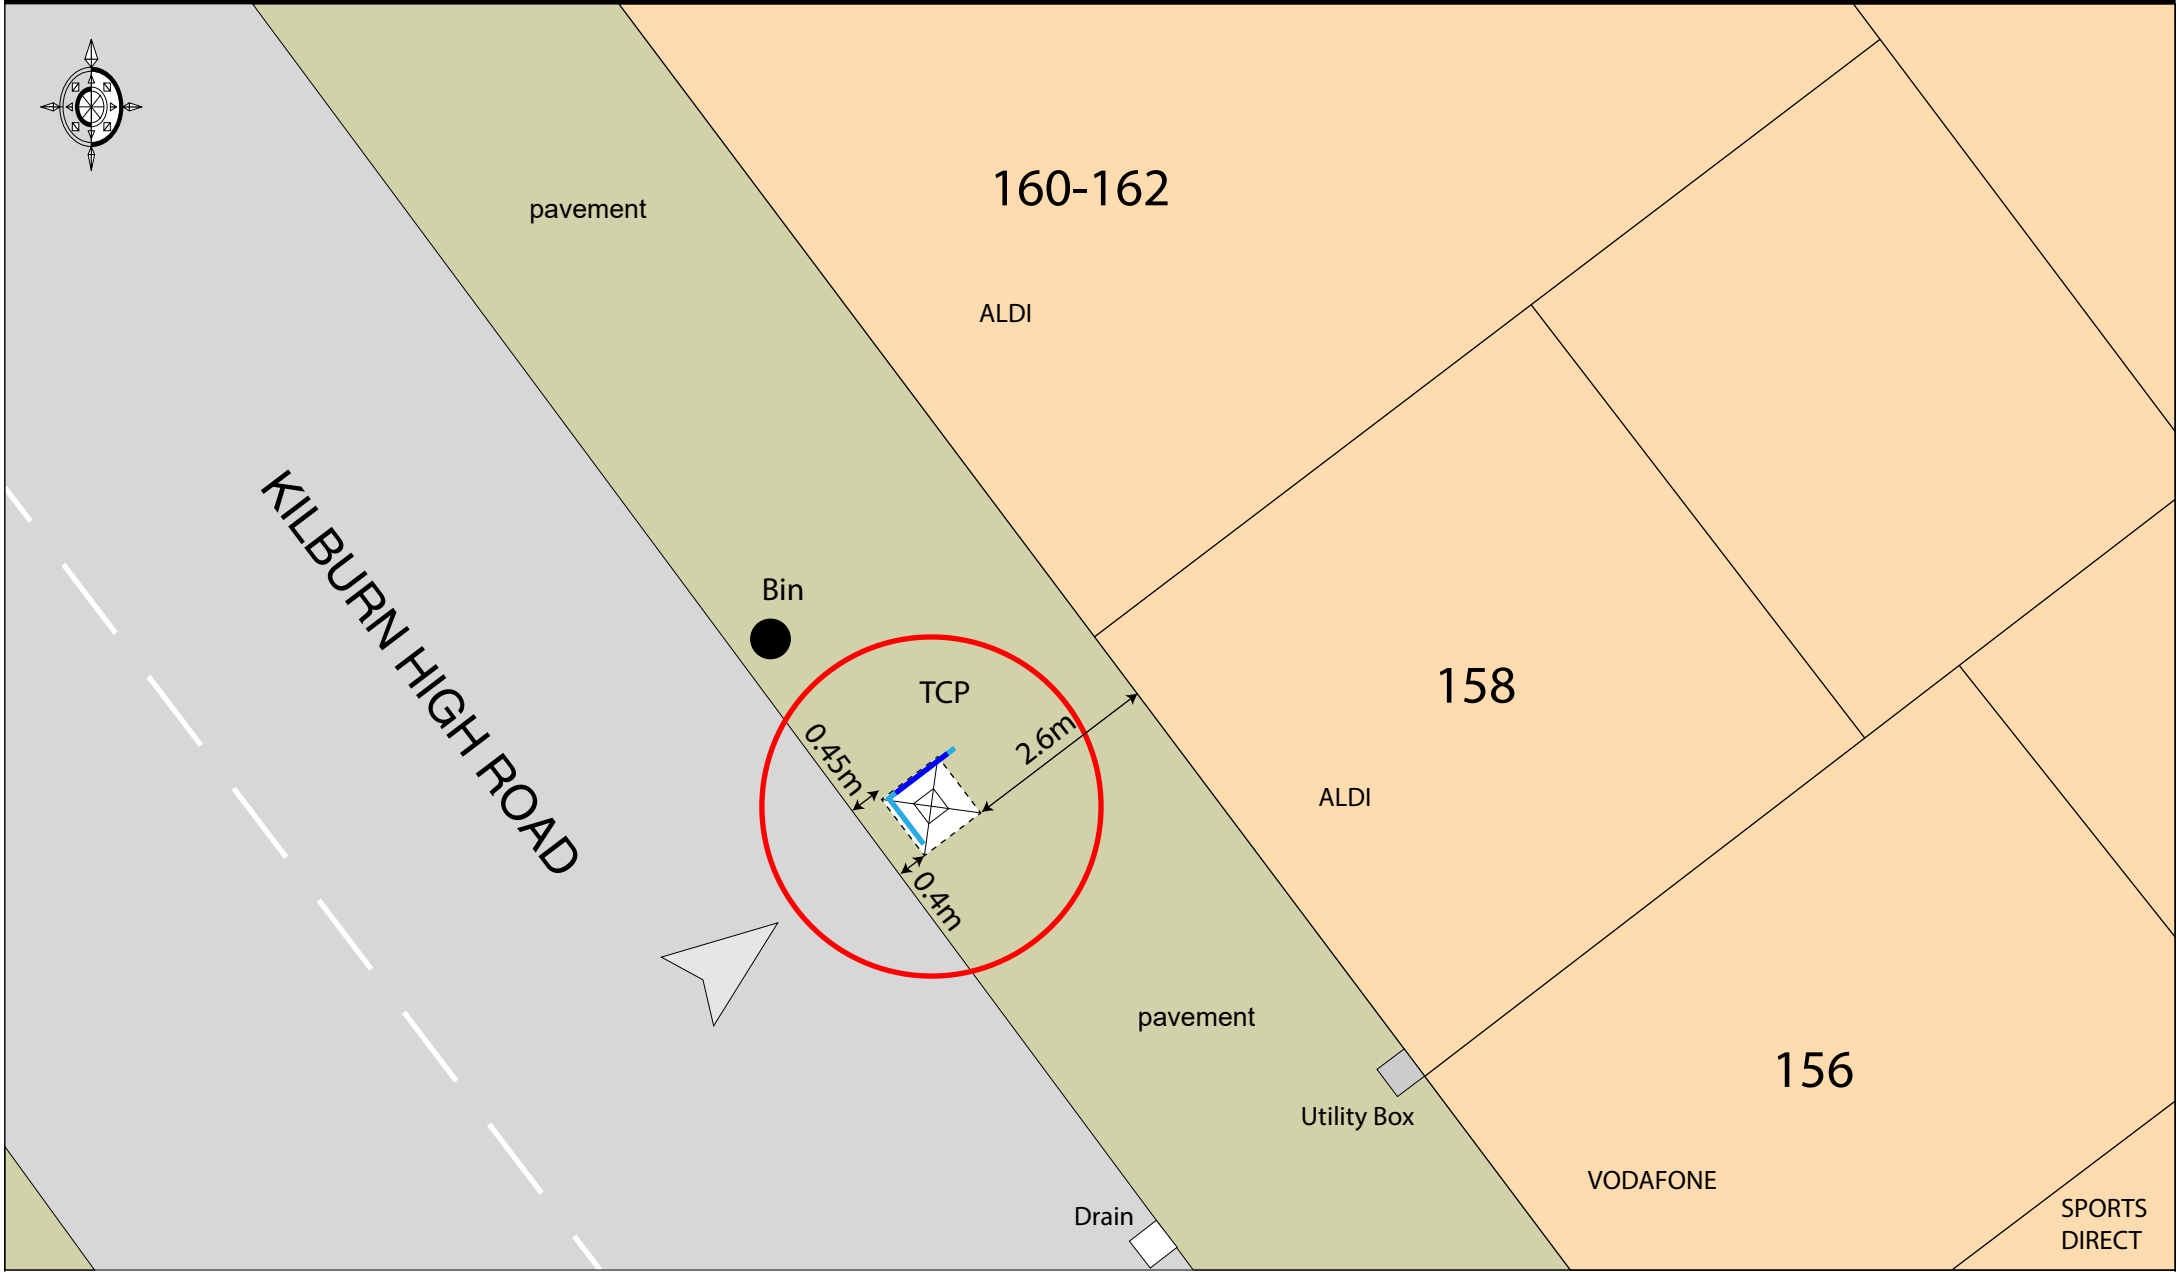

• Existing New World Payphones telephone kiosk



• Proposed replacement Telephone Kiosk incorporating integrated digital advertisement display panel

Site:

Telephone Kiosk outside
158 Kilburn High Road Camden

Title:

Site Plan

Date:

1 May 2018

Dwg. No.:

PY3292/022 rev A

Scale: 1:100@A4

