


PROPOSED FRONT ELEVATION



PROPOSED REAR ELEVATION

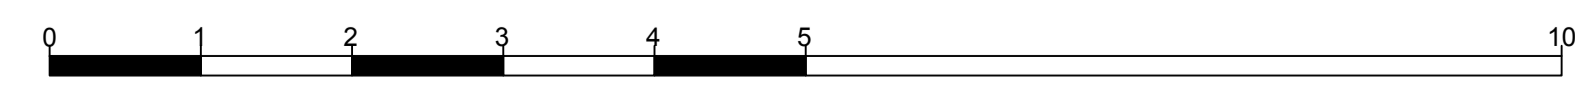

REV C: Amended Handrail 29.5.2018  
 REV B: Re-submission Drawings 30.4.2018  
 REV A: Added Rooflight To Bedroom 2 12.4.2018



Project  
 51 HIGHGATE WEST HILL, HIGHGATE ,LONDON  
 N6 6DA .

Client  
 MR I PRIDE & MS K SATTERSTHWAITE .

Drawing Title  
 PROPOSED FRONT & REAR ELEVATION

Drawn	Status	PLANNING	Scale
PA			1:50 @ A1
Date	Drawing No.	Rev	
09/02/2018	CC3715/PLN06	C	

All dimensions to be checked on site. Do not scale.  
 Any discrepancy between this drawing and other  
 information to be referred to Cotleigh Consulting.  
 This drawing is copyright.

