


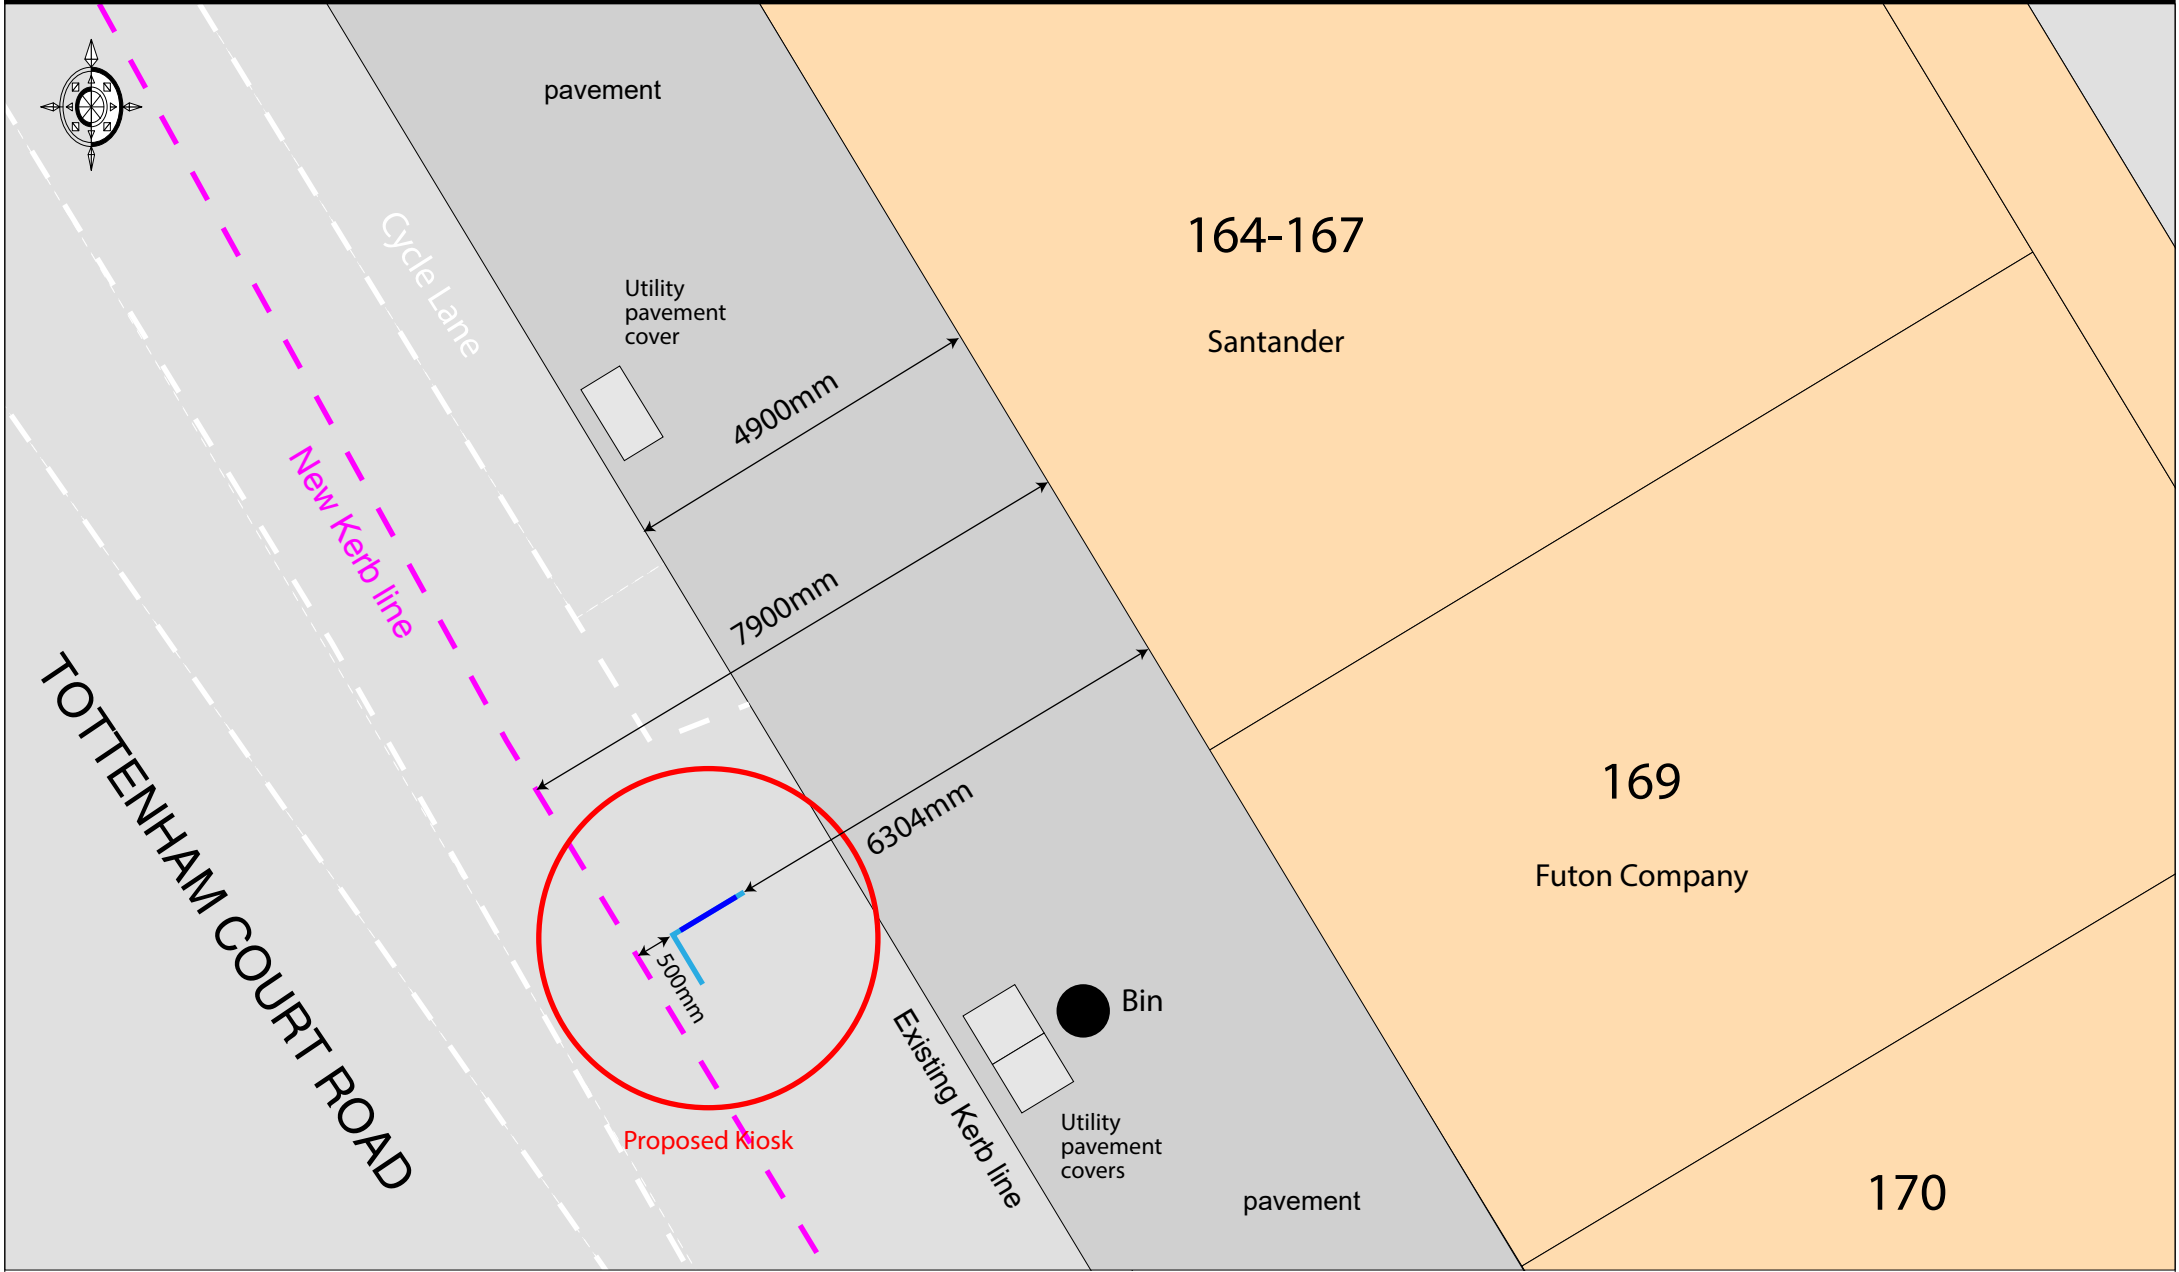

• Proposed replacement Telephone Kiosk incorporating integrated digital advertisement display panel

Site: Telephone Kiosk outside 164 - 167 Tottenham Court Road, Camden	Title: Site Plan	Date: 06 June 2018	Dwg. No: PY3339/031	Scale: 1:100@A4
--	---------------------	-----------------------	------------------------	---------------------