


NEW WORLD PAYPHONES

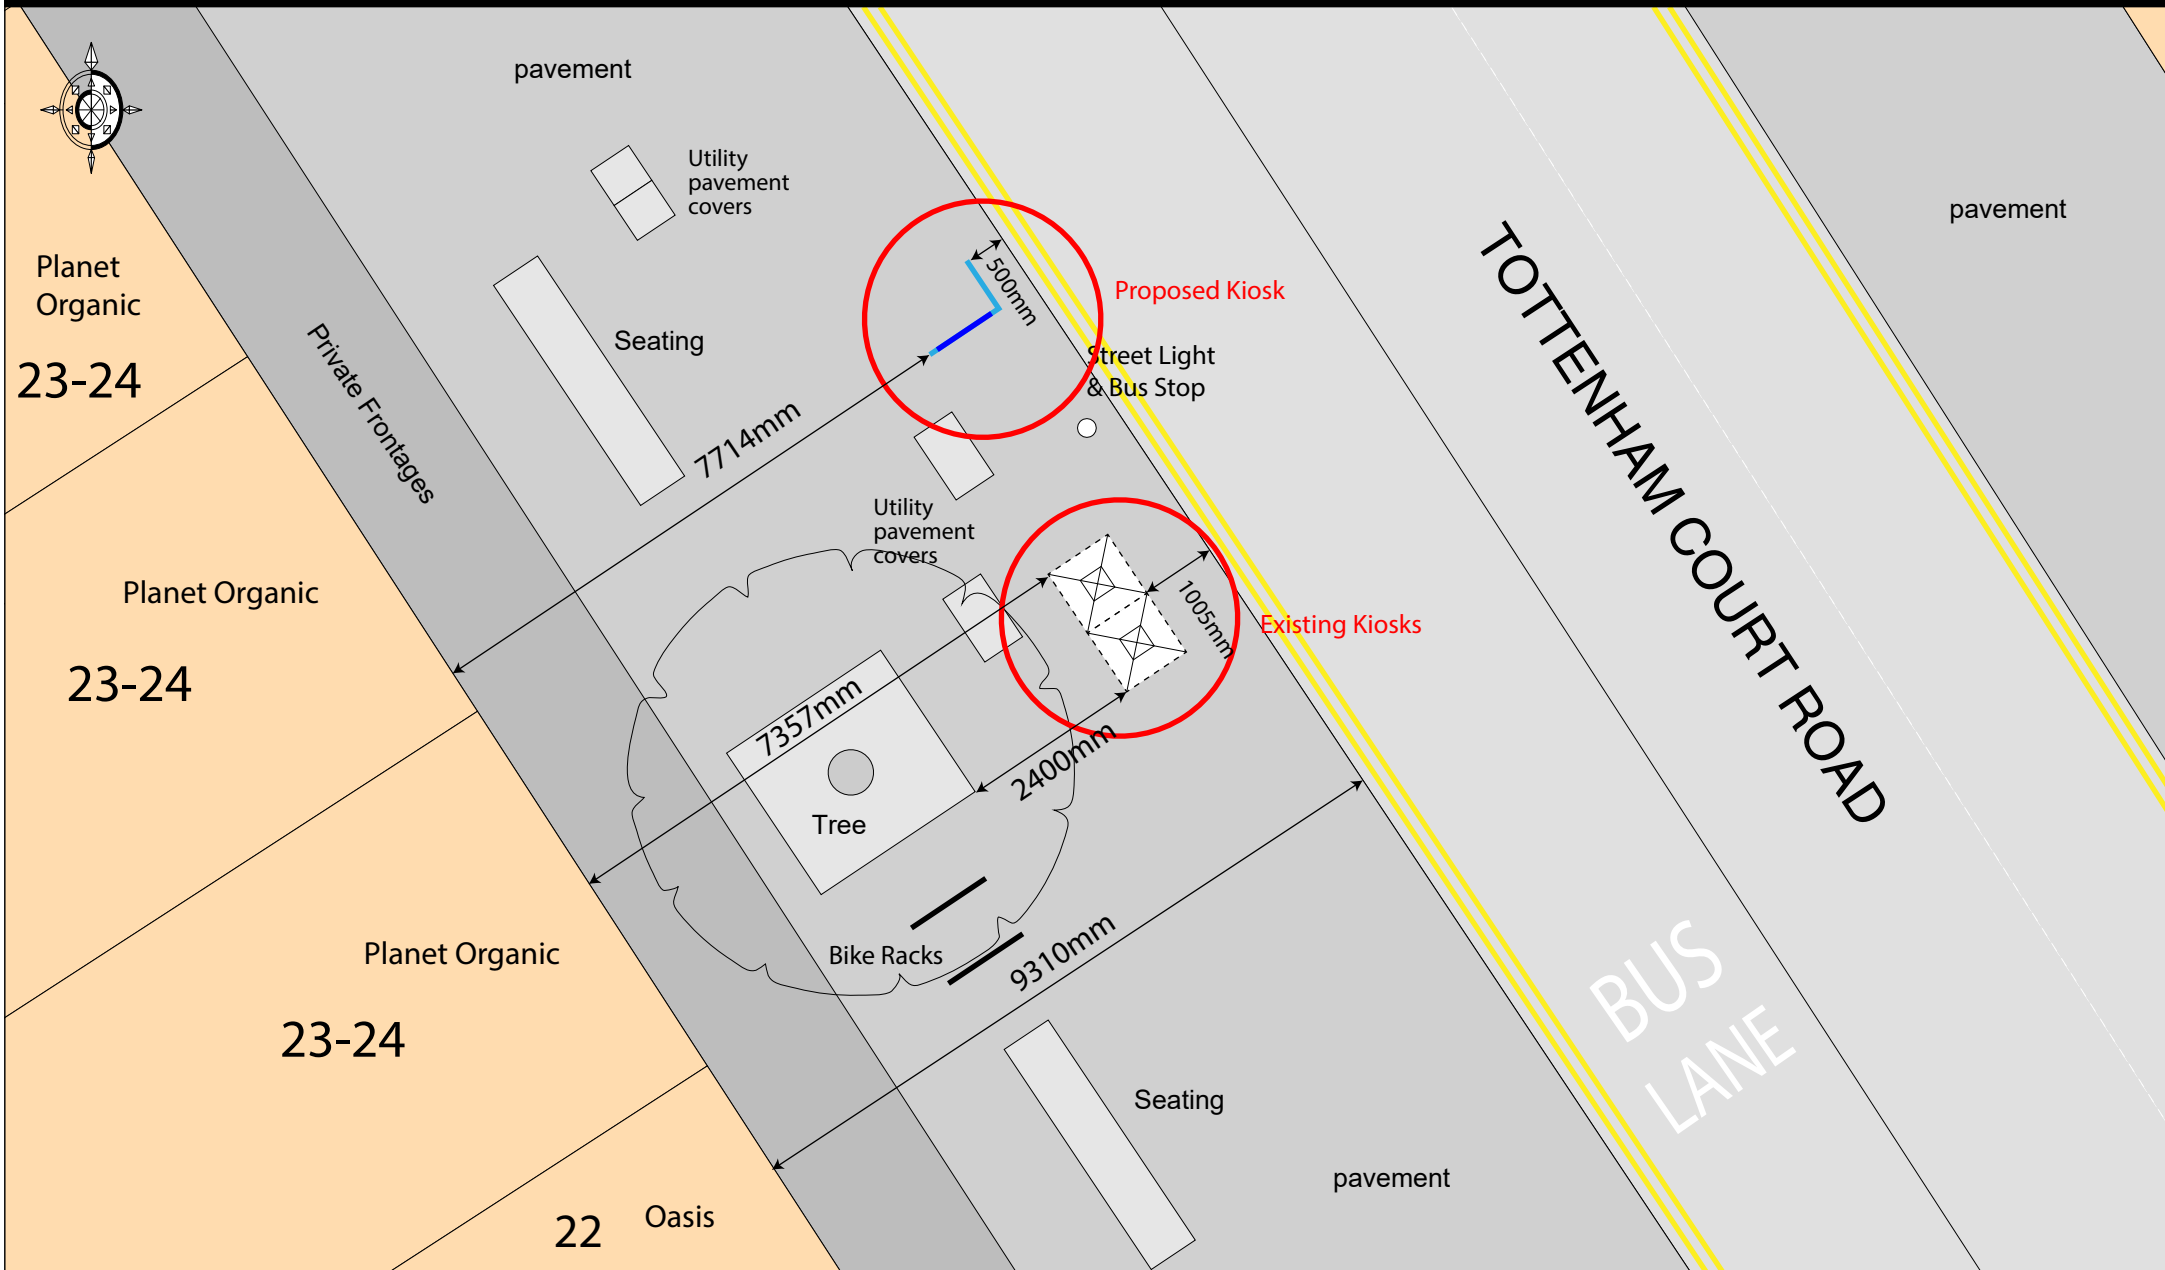

• Existing New World Payphones telephone kiosk



• Proposed replacement Telephone Kiosk incorporating integrated digital advertisement display panel

Site:

Telephone Kiosk outside
23 - 24 Tottenham Court Road, Camden

Title:

Site Plan

Date:

06 June 2018

Dwg. No:

PY3340/032

Scale: 1:100@A4

