

**NOTES**

- Do not scale from this drawing, except for planning purposes
- Check all dimensions on site.
- Subject to survey.
- Subject to site inspection.
- Site boundary lines are indicative only.

BOUNDARY LINE - - - - -


Rev	Date	By	Description
Revision Schedule			

project  
144 York Way & 232  
Copenhagen Street, Kings  
Cross, London, N1 0AX

title  
Proposed Ground Floor Plan

drawing status <b>PLANNING</b>		
contract no. ---	scale 1:100 @ A3	
client ref. ---	date October 2017	
drawn by EMF	checked by MJ	
project no. P17-384	drawing number 210	revision -

210 PROPOSED GROUND FLOOR PLAN  
-- SCALE 1:100

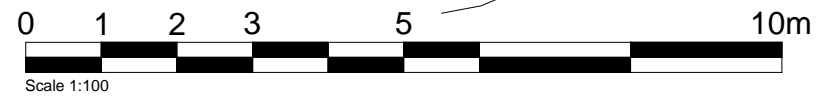

**cgl.**  
Child Graddon Lewis  
architects & designers  
Studio1  
155 Commercial Street  
Spitalfields  
London E1 6BJ  
T: +44 (0) 20 7539 1200  
F: +44 (0) 20 7539 1201  
E: hq@cgluk.com  
www.cgluk.com