


NEW WORLD PAYPHONES

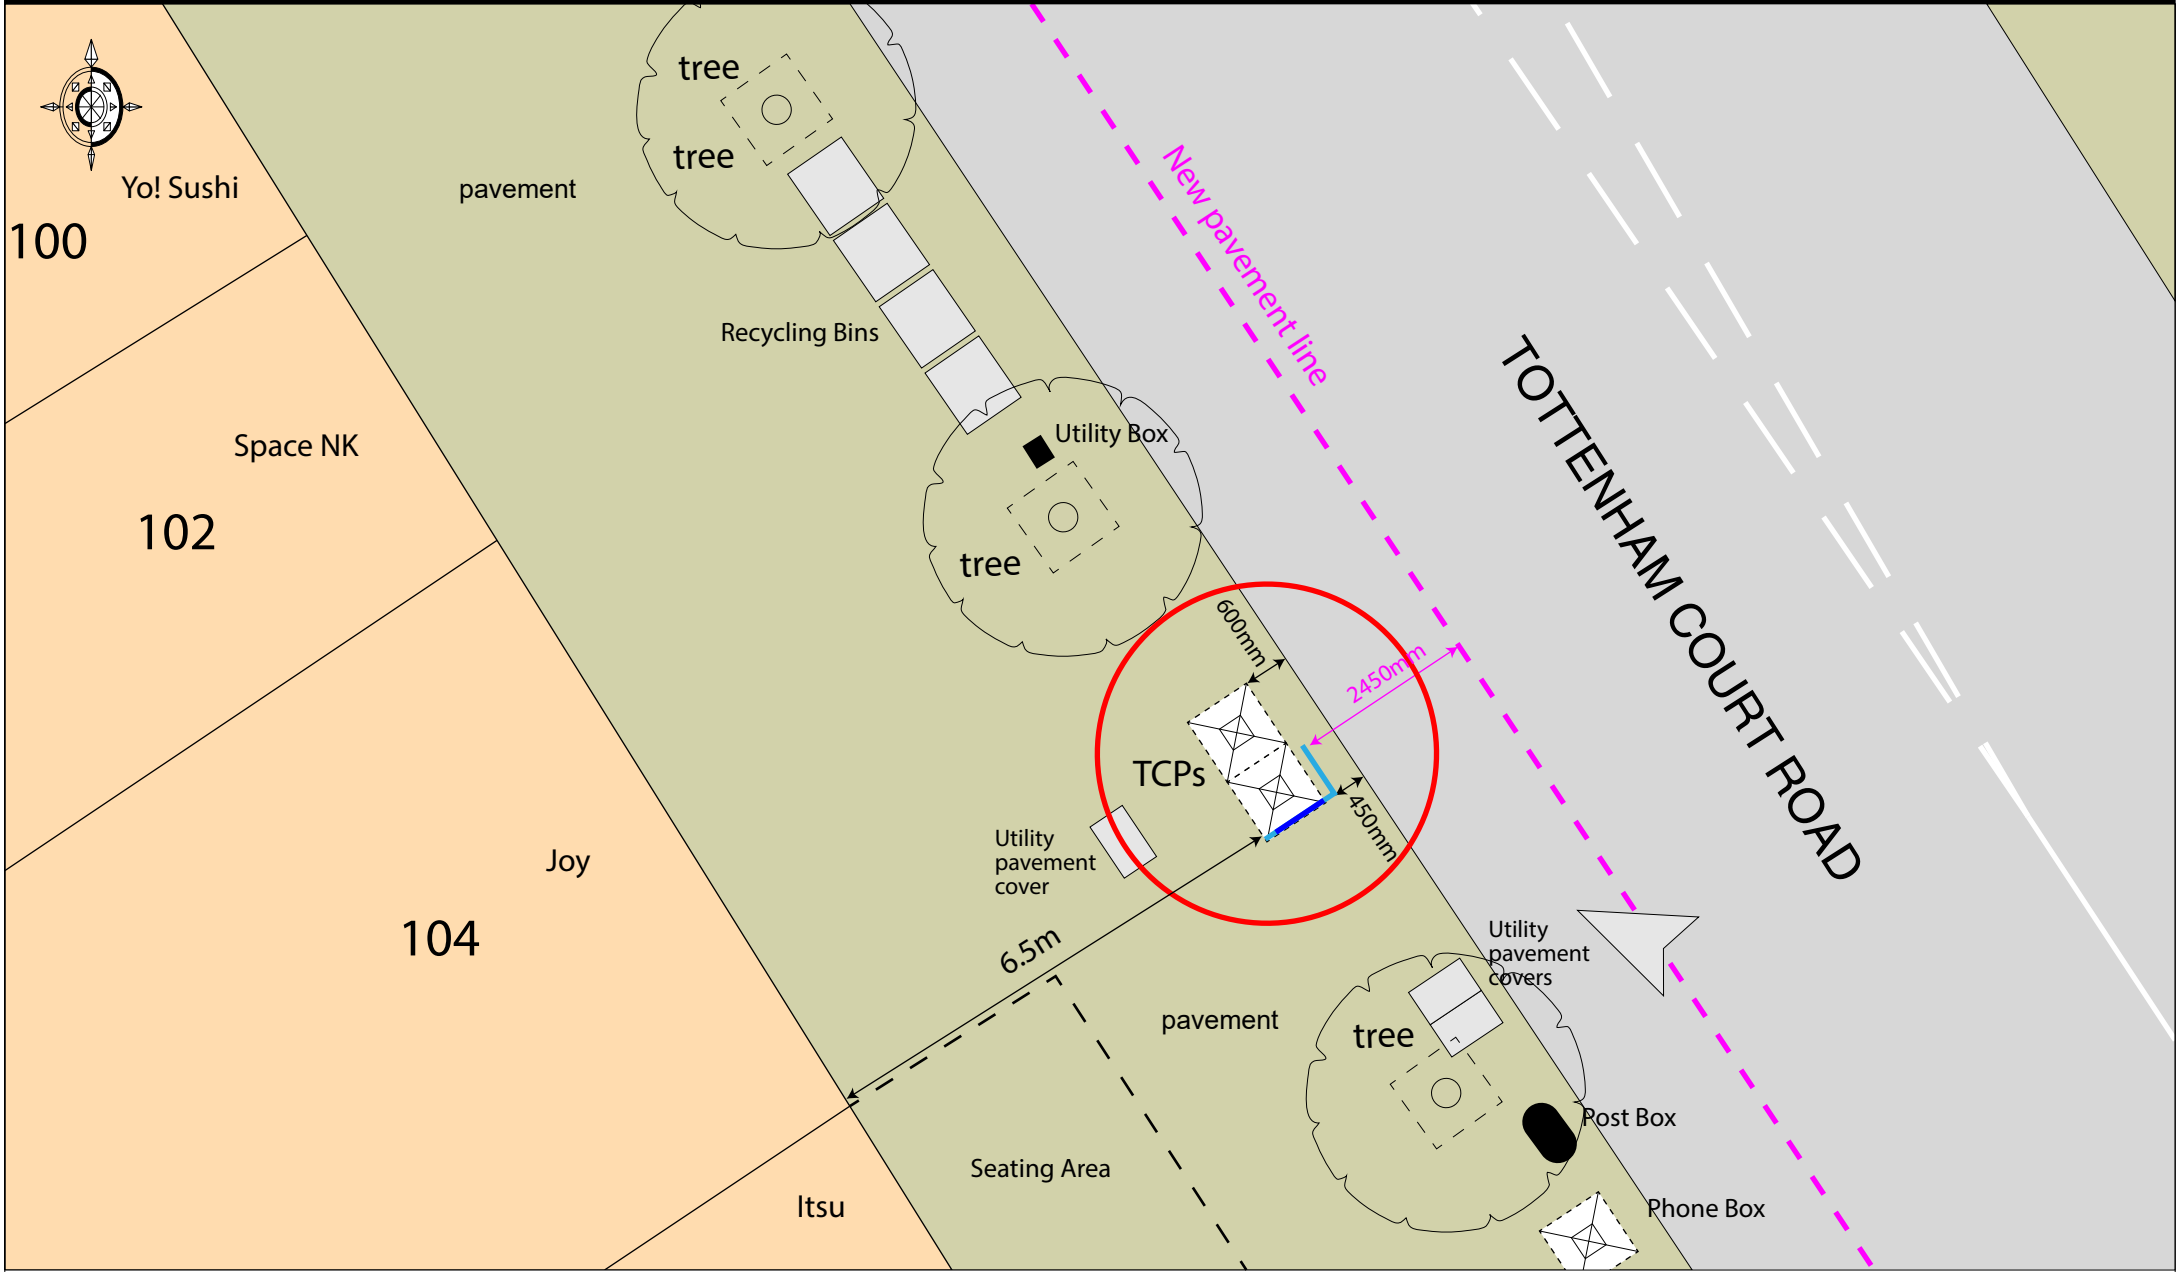

- Existing New World Payphones telephone kiosk
- Proposed replacement Telephone Kiosk incorporating integrated digital advertisement display panel

Site: Telephone Kiosk outside  
104 Tottenham Court Rd, jct Maple St Camden

Title: Site Plan

Date: 25 May 2018

Dwg. No: PY3292/015 rev B

Scale: 1:100@A4