


# NEW WORLD PAYPHONES

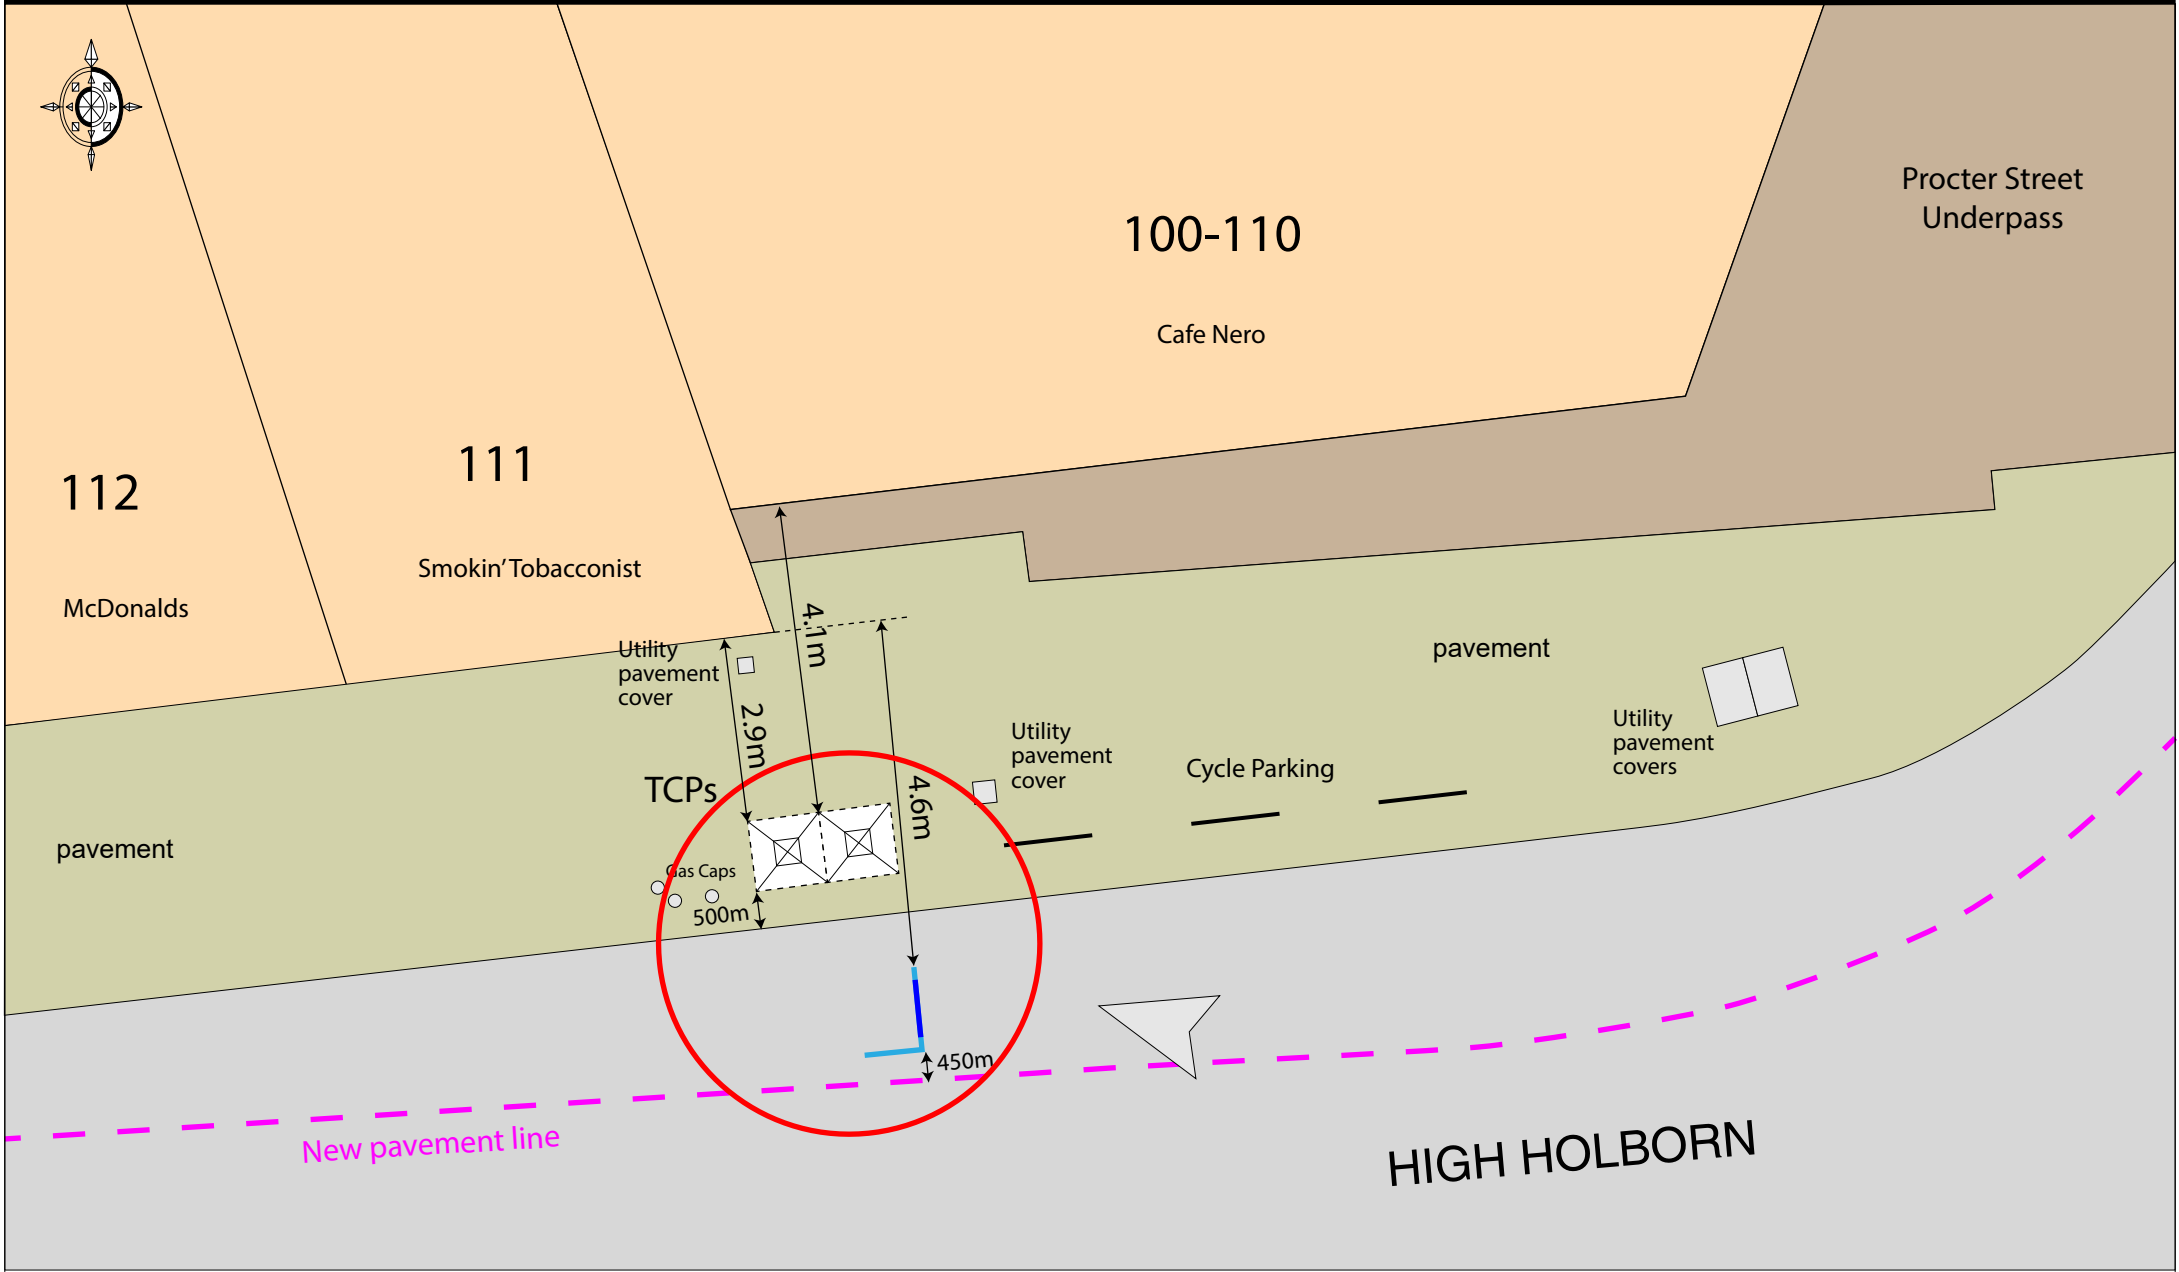

- Existing New World Payphones telephone kiosk
- Proposed replacement Telephone Kiosk incorporating integrated digital advertisement display panel

Site: <b>Telephone Kiosk outside          111 High Holborn Camden</b>	Title: <b>Site Plan</b>	Date: 05 June 2018	Dwg. No: PY3292/016 rev B	Scale: 1:100@A4 
--	----------------------------	-----------------------	------------------------------	---------------------