



SITE PLAN

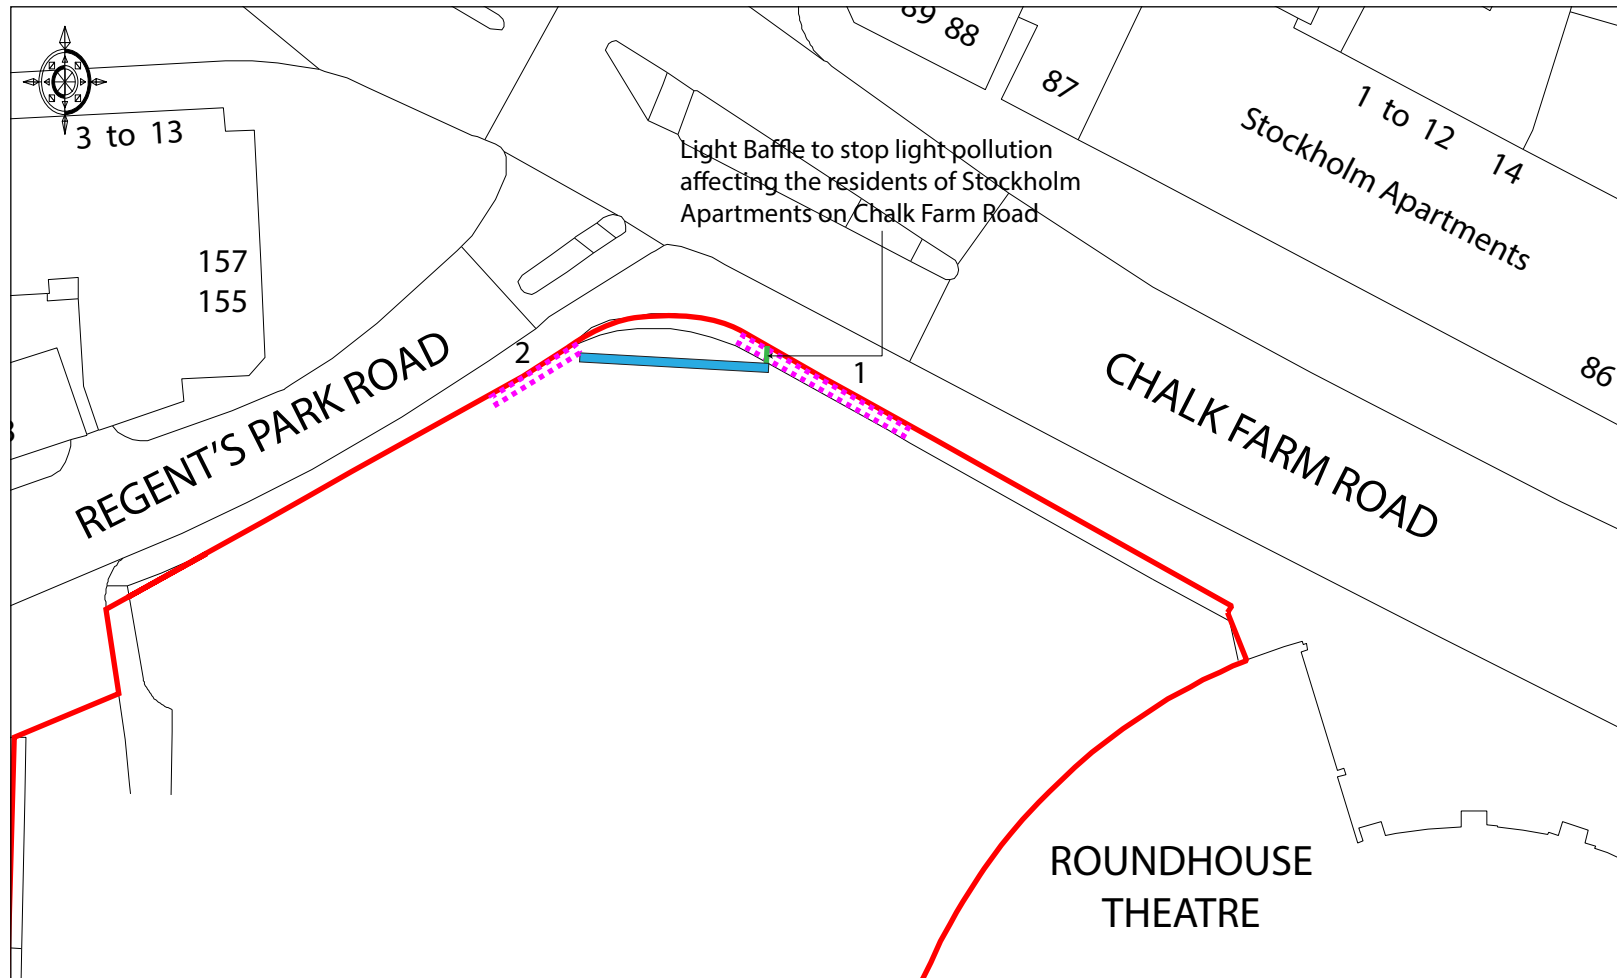

Light Baffle to stop light pollution affecting the residents of Stockholm Apartments on Chalk Farm Road

- Proposed 96 Sheet Advertising Display (realigned position)
- 1 - Previous position of 96 sheet Advertising Display
- 2 - Previous position of 48 Sheet Advertising Display
- Site Boundary
- Light Baffle

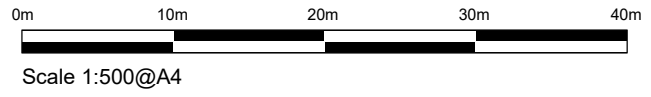

Site: The Roundhouse Theatre, Chalk Farm Road, Camden London NW1 8EH
Dwg Title: Site Plan
Proposal: Conversion of existing backlights to digital
Date: 11 December 2017
Scale: 1:500@A4
Dwg No: 3146/002 rev B