














MATERIAL KEY:

-  PORTLAND BOWERS ROACH STONE
-  PORTLAND BOWERS BASE BED STONE
-  GLAZING PANEL
-  TRANSLUCENT STONE PANEL
-  GRANITE
-  ANODIZED LOUVRES
-  PHOTOVOLTAIC CELL PANELS

-  EXISTING ANODISED ALUMINIUM CLADDING
-  EXISTING PORTLAND BOWERS ROACH STONE
-  EXISTING PORTLAND BOWERS BASE BED STONE

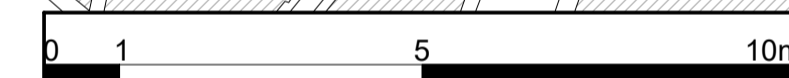

P01 10.08.17 ISSUED FOR PLANNING CS
 REV DATE PURPOSE OF ISSUE

CLIENT AA & DB
 PROJECT 17 CHARTERHOUSE ST.
 DRAWING EXISTING CHARTERHOUSE STREET BLOCK SOUTH ELEVATION
 SCALE 1:100 @A1
 DRAWN CS
 CHECKED NA
 STATUS PRELIMINARY
 TENDER
 CONSTRUCTION
 AS BUILT

DRAWING NO. P17-059 A-05-EVE-03 P01
 proj. zone series floor type no. rev.



MCM Architecture Limited
 71 Hopton Street London SE1 9LR
 T 020 7902 0900
 www.mcm-uk.com