


SITE PLAN

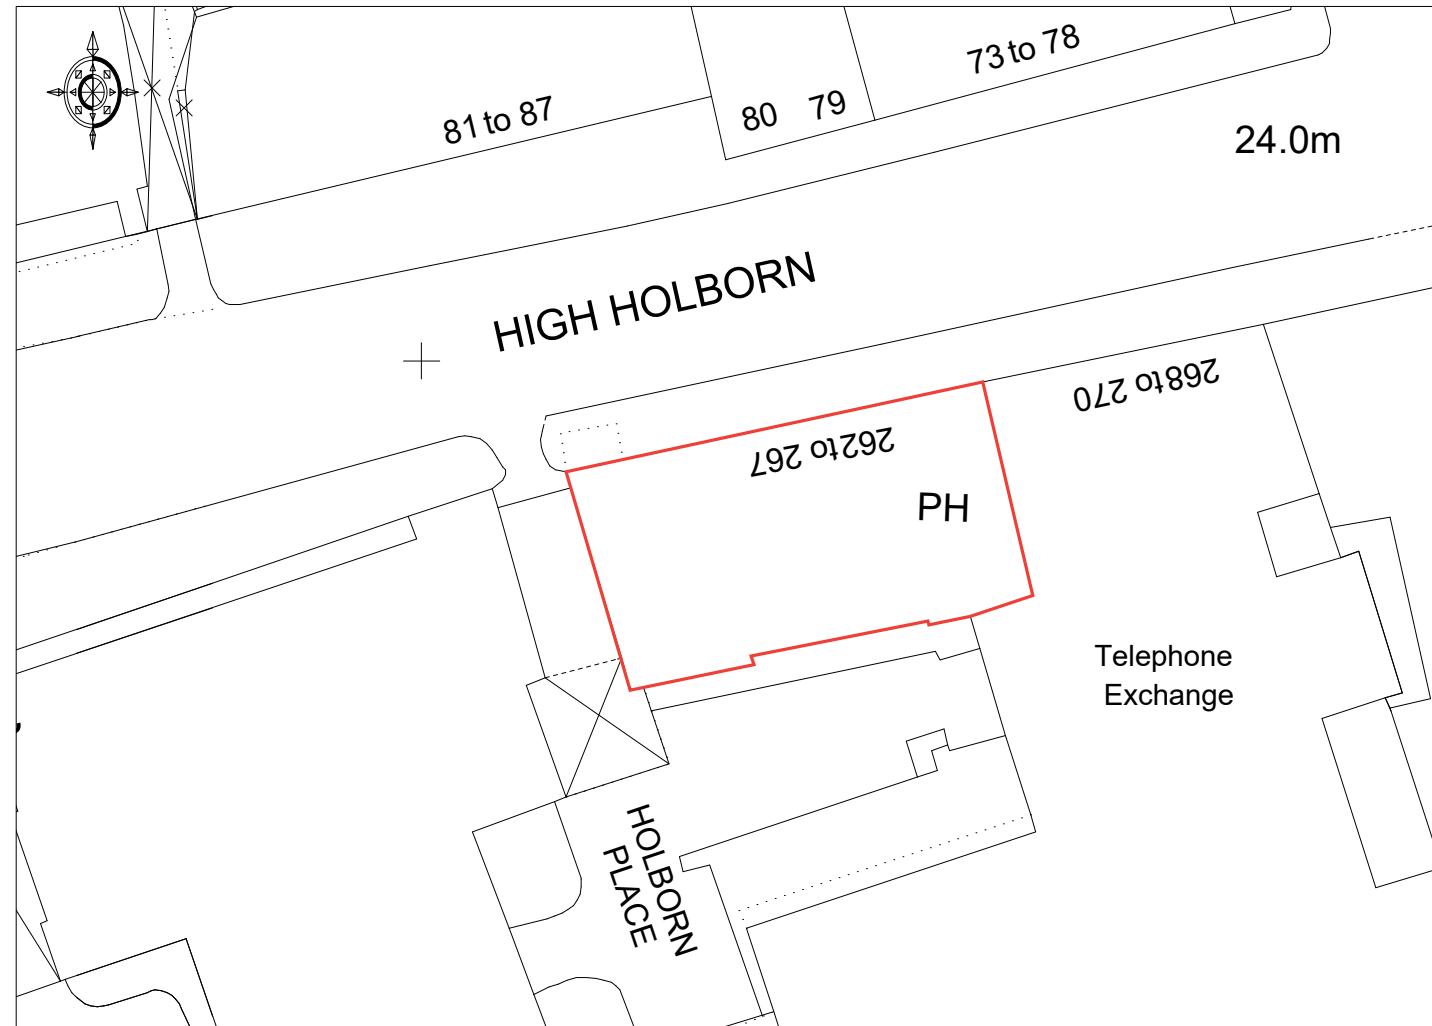

— Site Boundary

Site:

262 High Holborn, London WC1V 7NA

Title:

Site Plan

Date:

21/12/2016

Dwg. No:

002782/002

Scale: 1:500@A3

