


LAWN ROAD

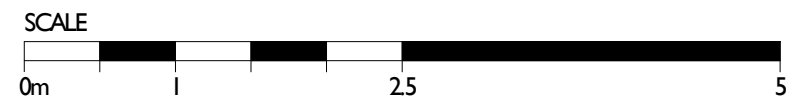

mida <small>ARCHITECTURE + PLANNING</small>	Drawing Title EXISTING ROOF PLAN			
	Job Title 72 LAWN ROAD NMV3 2XB	job no. 18/23	drawing no. 02003	rev
	scale 1 : 100 @A3	date 12.07.18	check by BS	appr. by MIDA