


73

72

71

LAWN ROAD

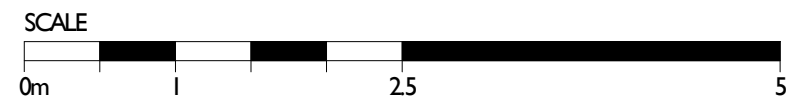

<b>mida</b> <small>ARCHITECTURE + PLANNING</small>	Drawing Title PROPOSED ROOF PLAN			
	Job Title 72 LAWN ROAD NMV3 2XB	job no. 18/23	drawing no. 02004	rev
	scale 1 : 100 @A3	date 12.07.18	check by BS	appr. by MIDA