





72 LAWN ROAD

SCALE

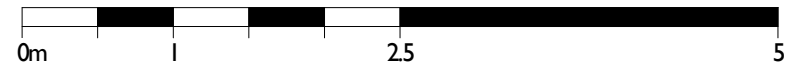

 <small>ARCHITECTURE + PLANNING</small>	Drawing Title PROPOSED REAR ELEVATION		
	Job Title 72 LAWN ROAD NMV3 2XB	job no. 18/23	drawing no. 03101
scale 1 : 100 @A3	date 23.07.18	check by DM	appr. by MIDA