
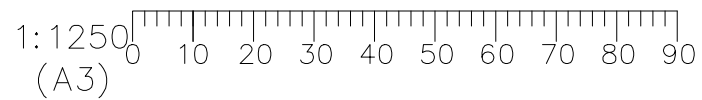


# Site Plan

Scale 1:500

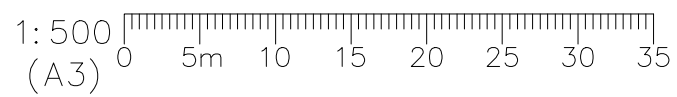

# Location Plan

Scale 1:1250

**DO NOT SCALE**  
Use only written dimension. All dimension must be verified prior to works being put into hand and any discrepancies reported to the originator.

### Health and Safety Information

	Details	Sign	Date
Asbestos Survey			
Structural Check/Lifting & Handling			
Site Survey			
Access and Egress/Site Compound			
Hazards Identified			

### General Notes

Rev	Details of Revision	Date	Sign

A Red line position 09/08/2018

REV	Details of Revision	Date	Sign



29a Montague Street, London WC1B 5BL  
Tel: +44(0)20 7636 2885  
Fax: +44(0)20 7255 1729

Project  
43 Store Street

Title  
Site & Location Plan

Drawing No  
BB261-2018-000

Scale	Drawn	Checked	Co-ord chk
As Shown	SEM		

Drawing size	Date	Date	Date
A3	July '18		

Status  
PLANNING